



**DO NOT SCALE DRAWINGS**  
 CONTRACTOR TO VERIFY ALL DIMENSIONS PRIOR TO CONSTRUCTION

Copyright House Plans, Inc. 1999


REVISIONS		
NO.	DATE	DESCRIPTION
1	4-16-2010	JOB # 2010-161

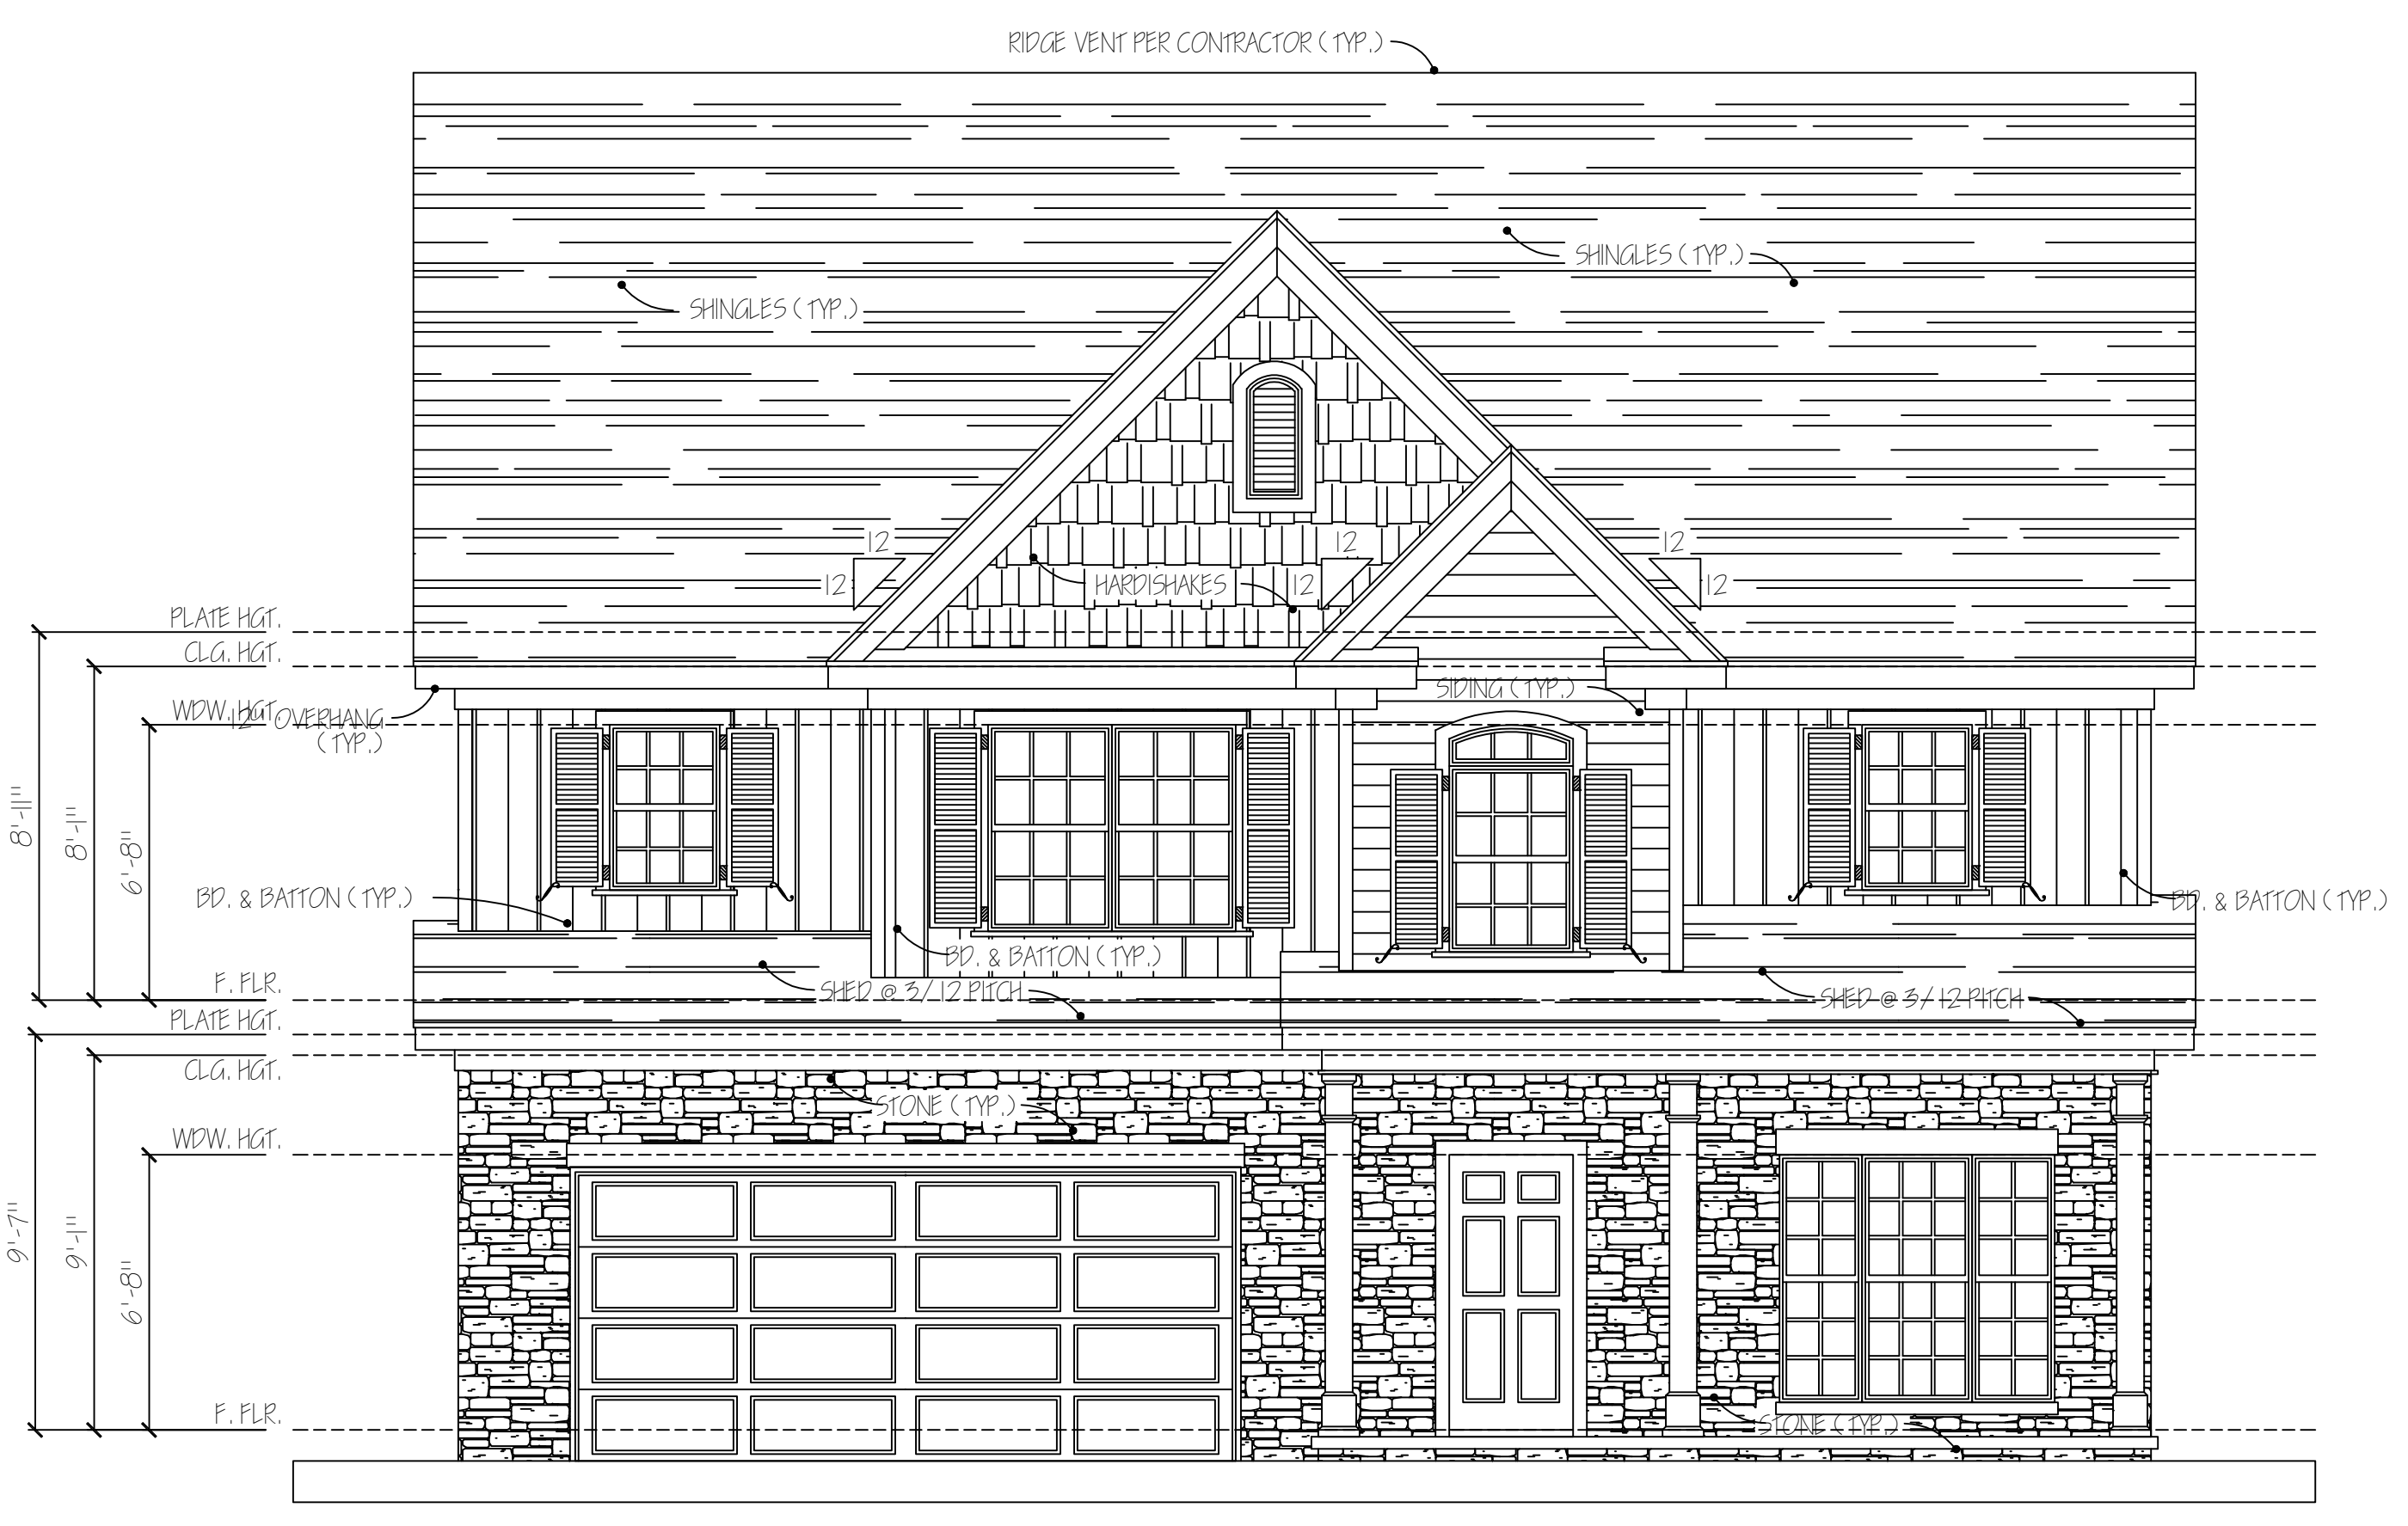


**FRONT ELEVATION**  
 SCALE 1/4" = 1'-0"

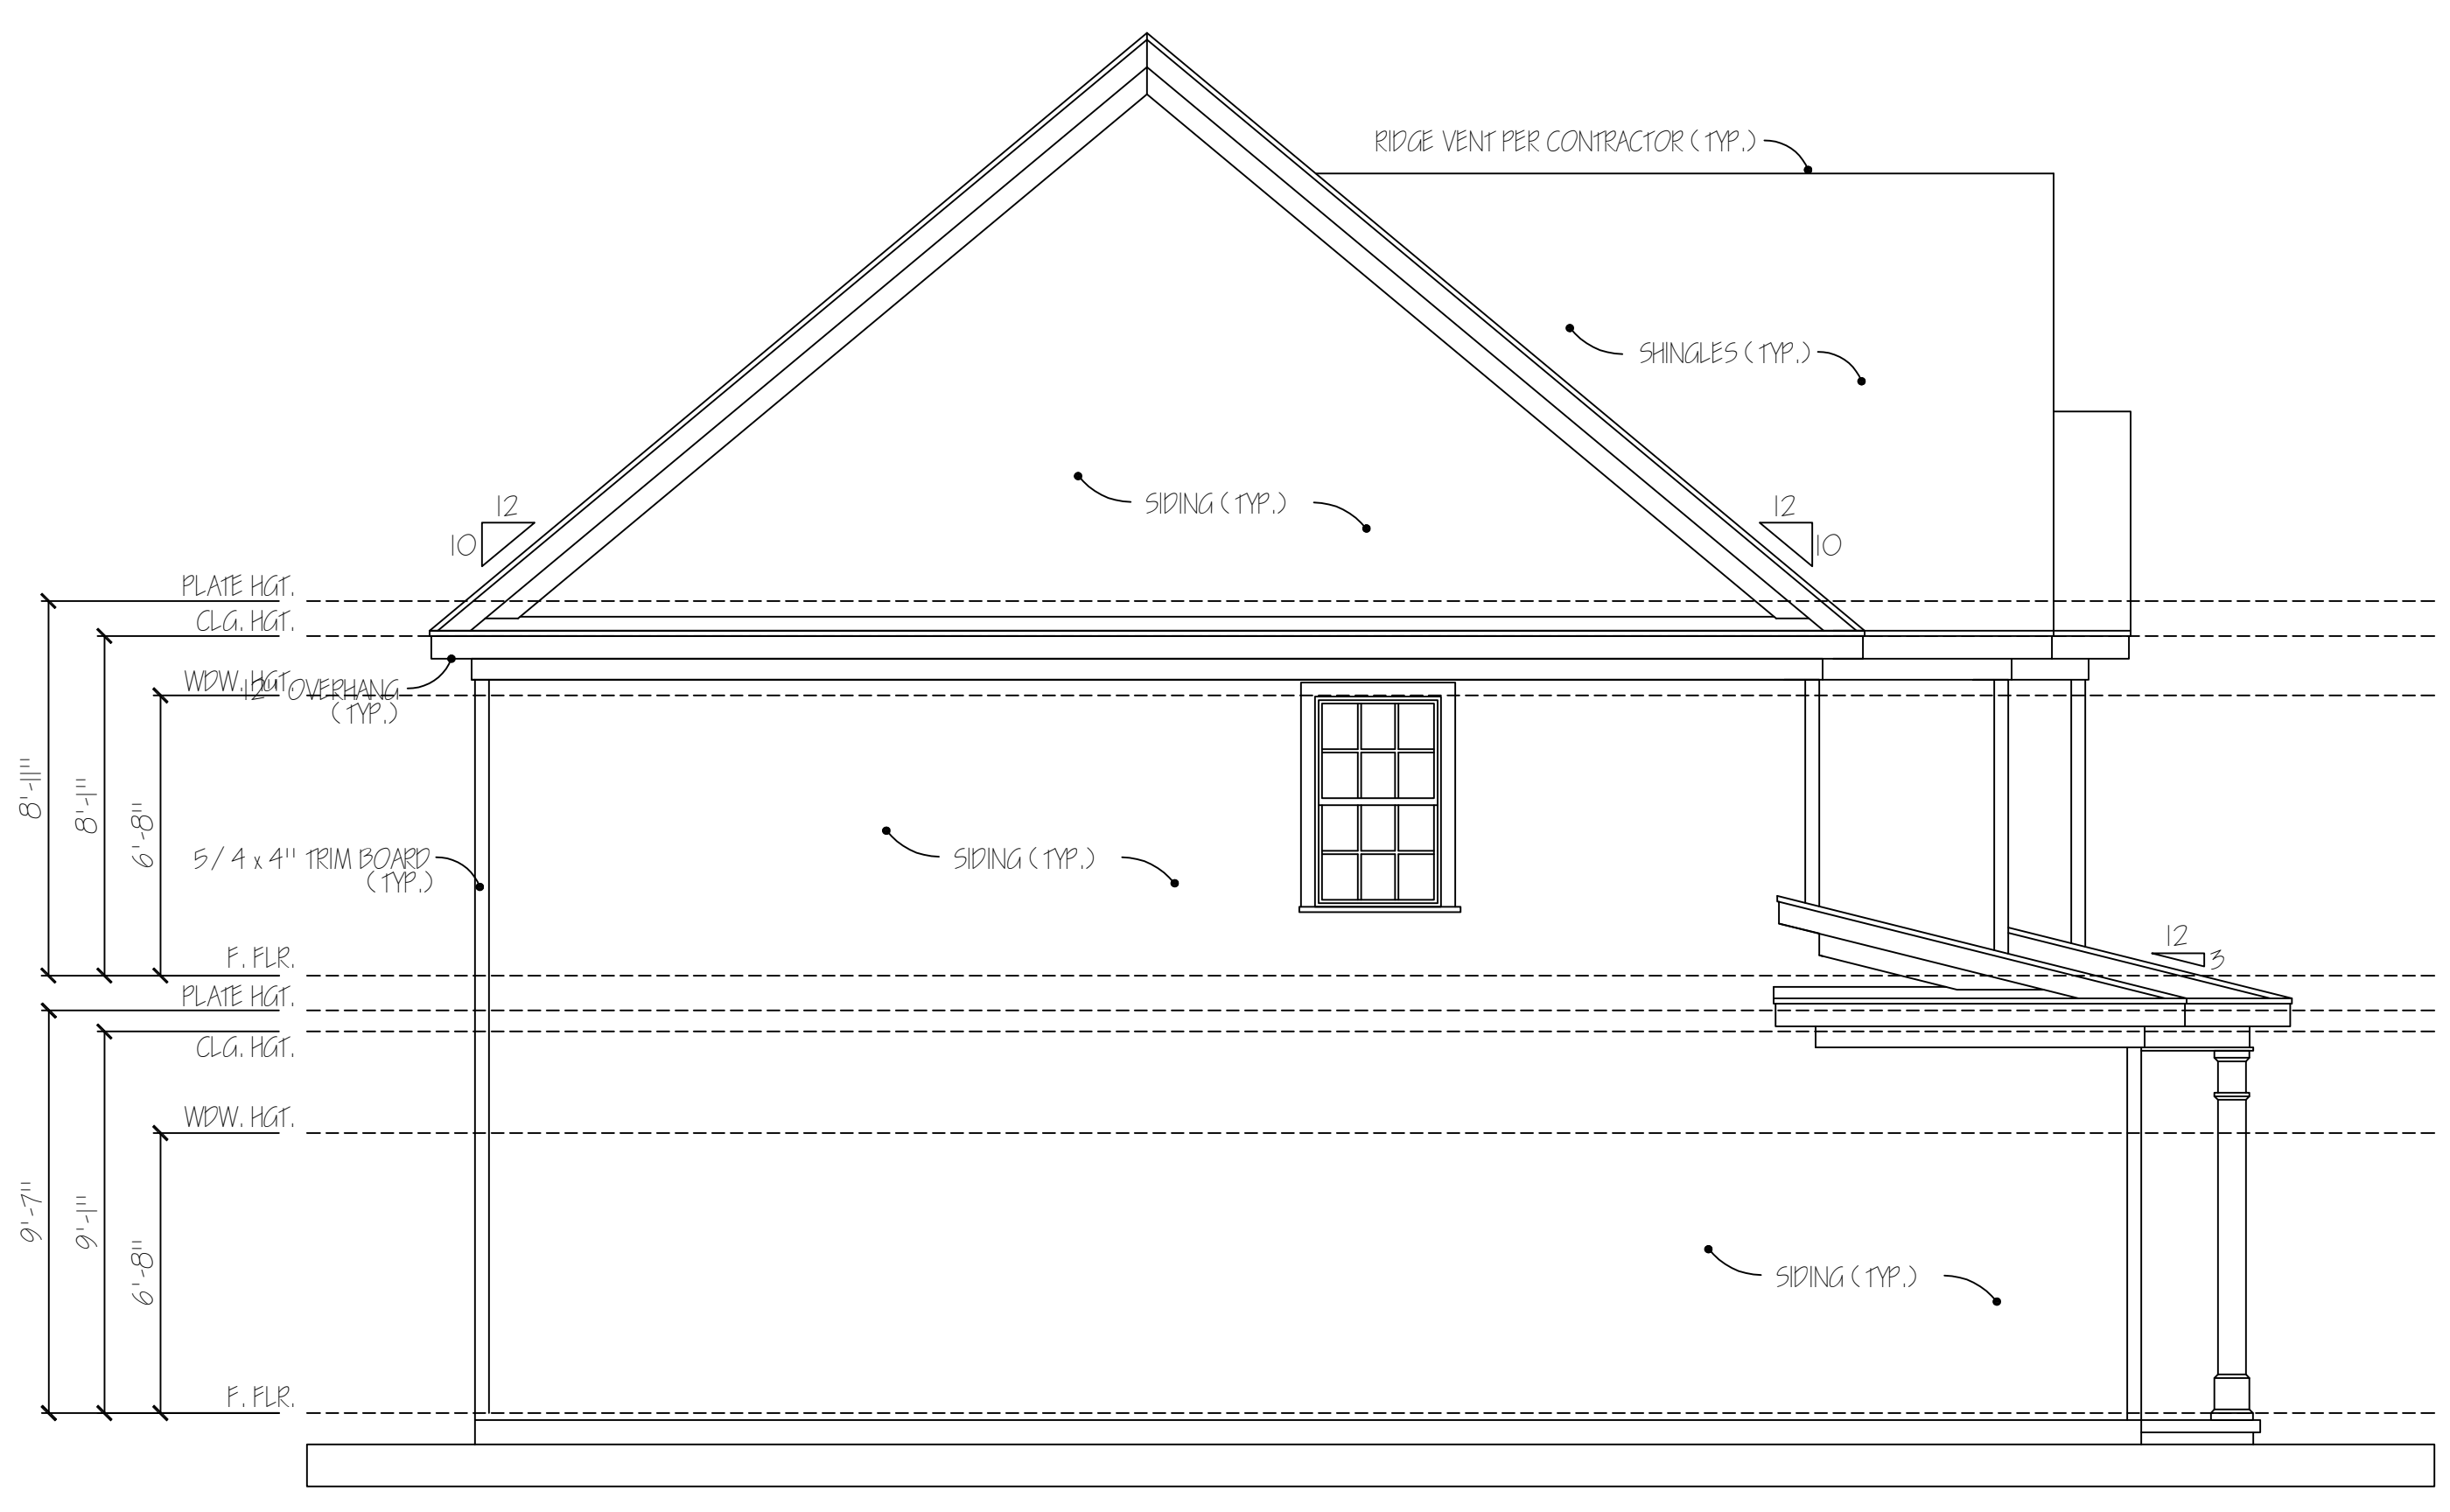

**LEFT ELEVATION**  
 SCALE 1/4" = 1'-0"

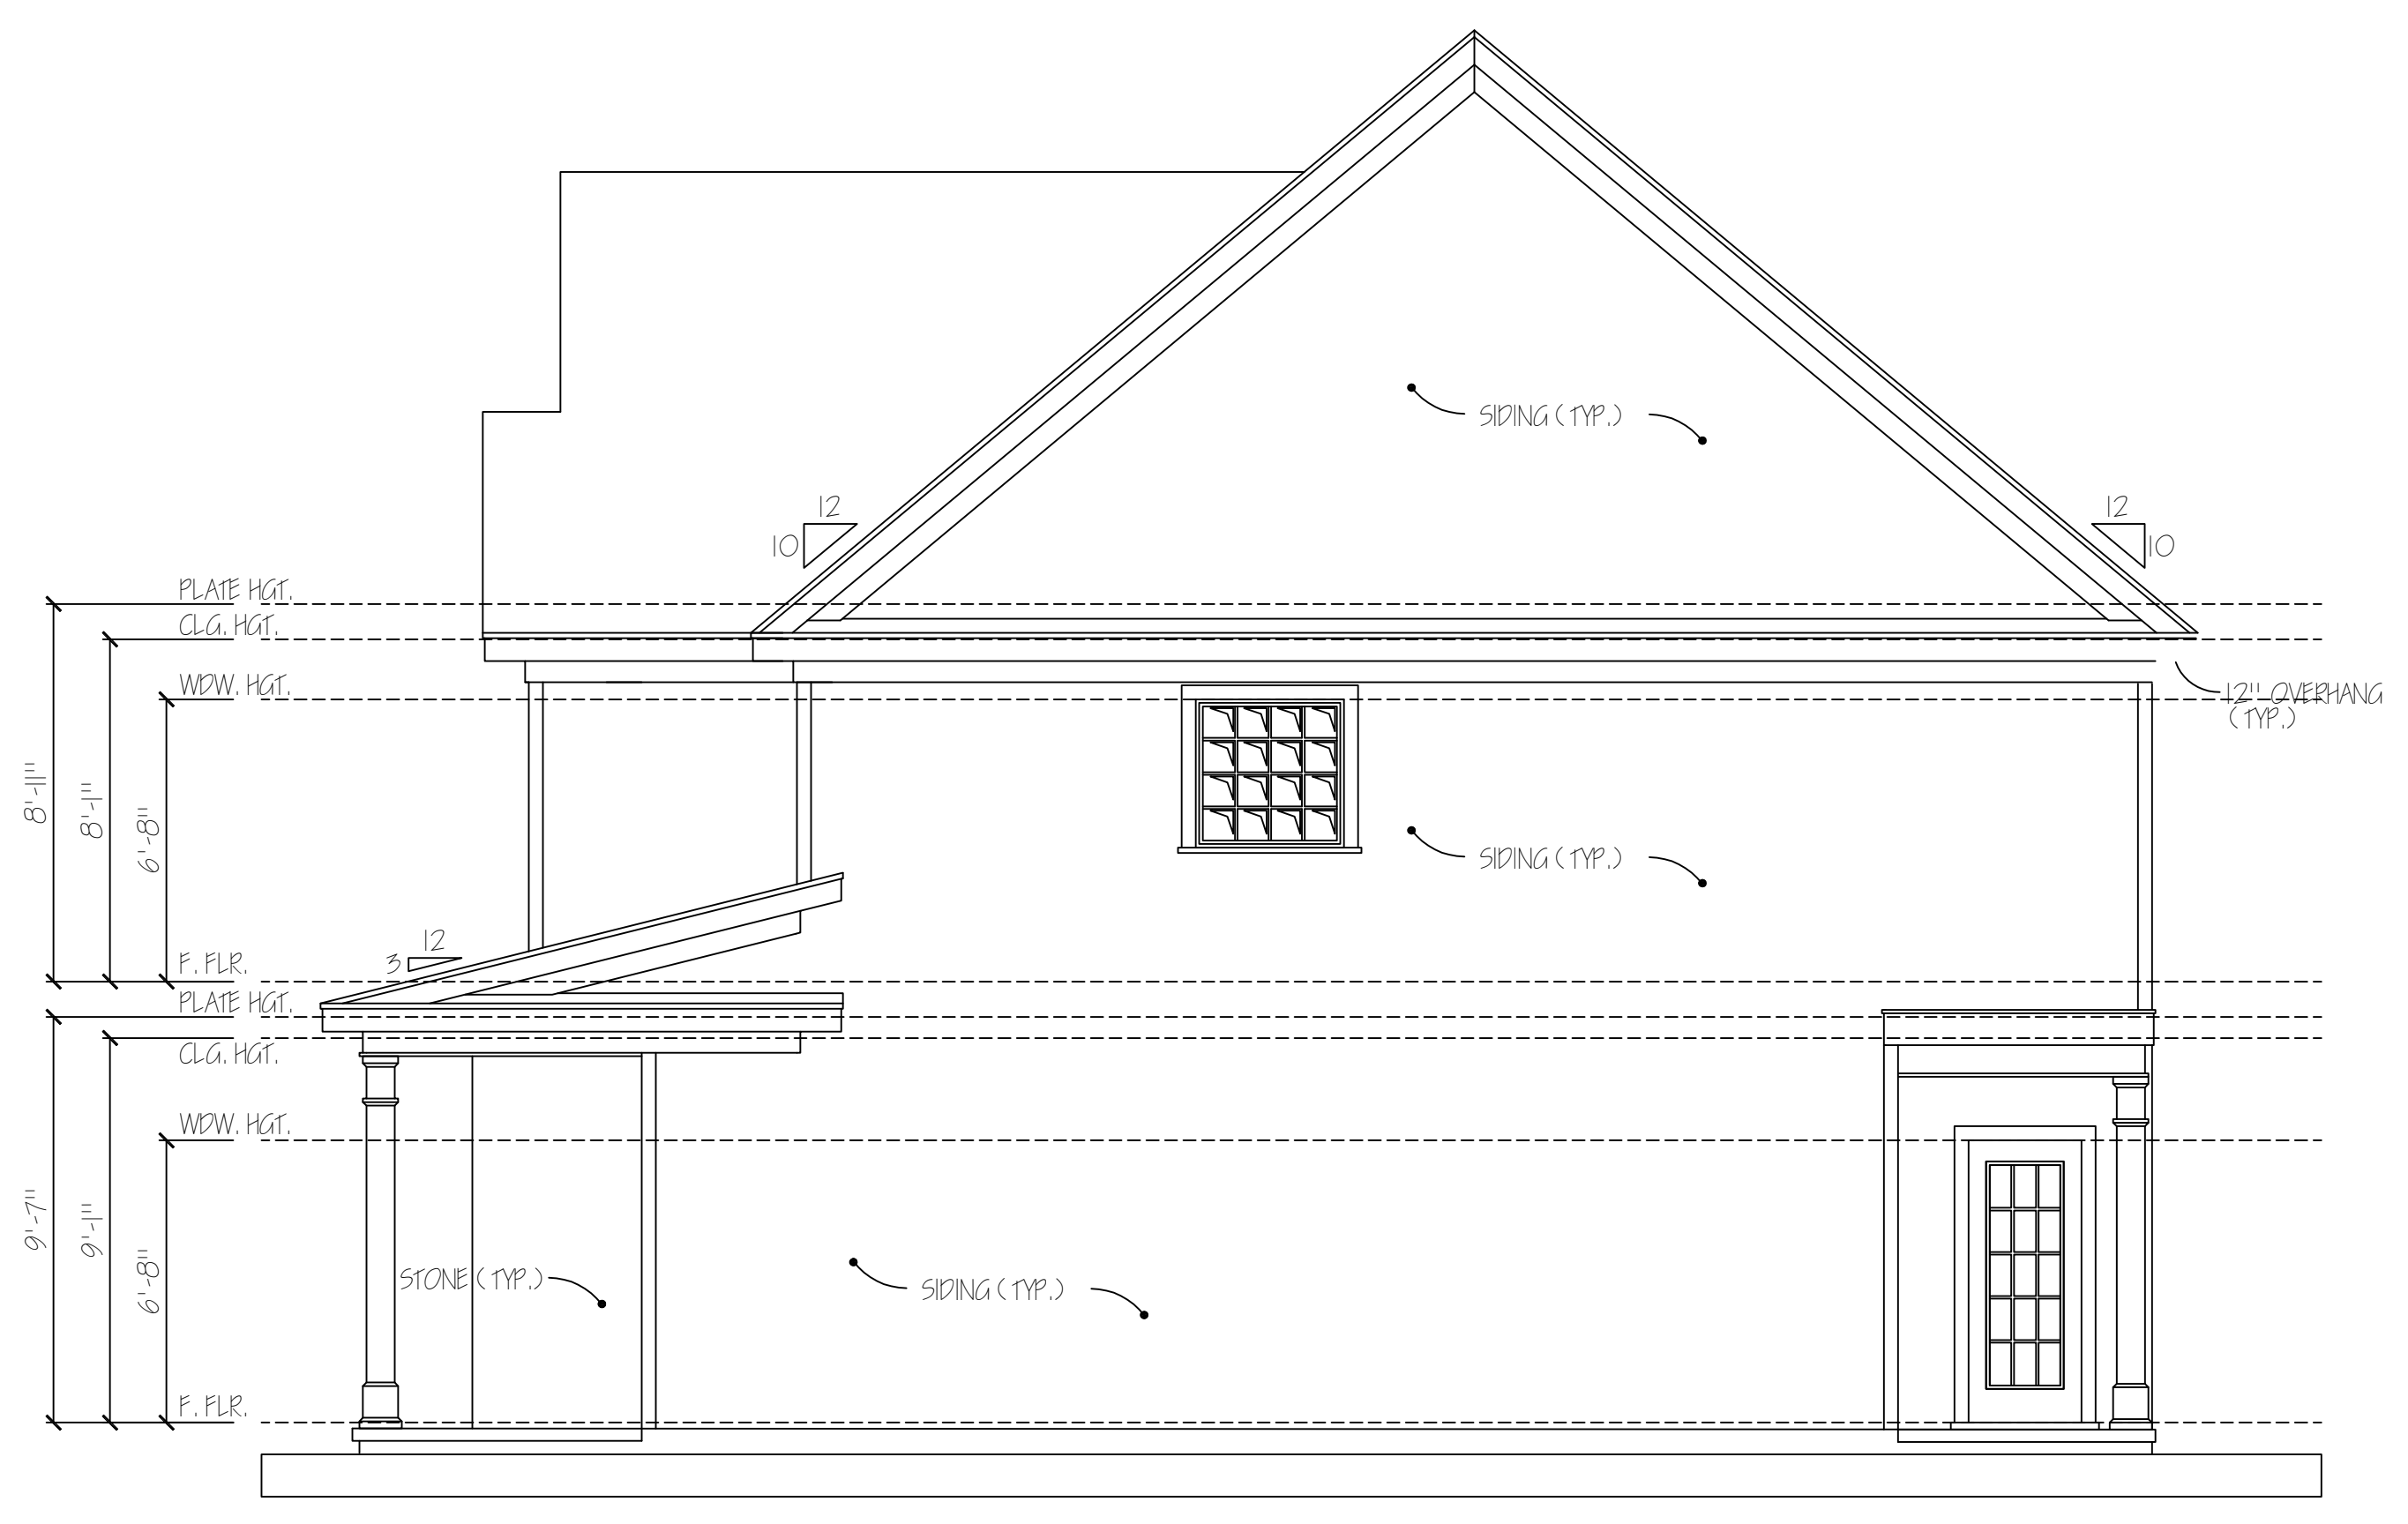

**RIGHT ELEVATION**  
 SCALE 1/4" = 1'-0"

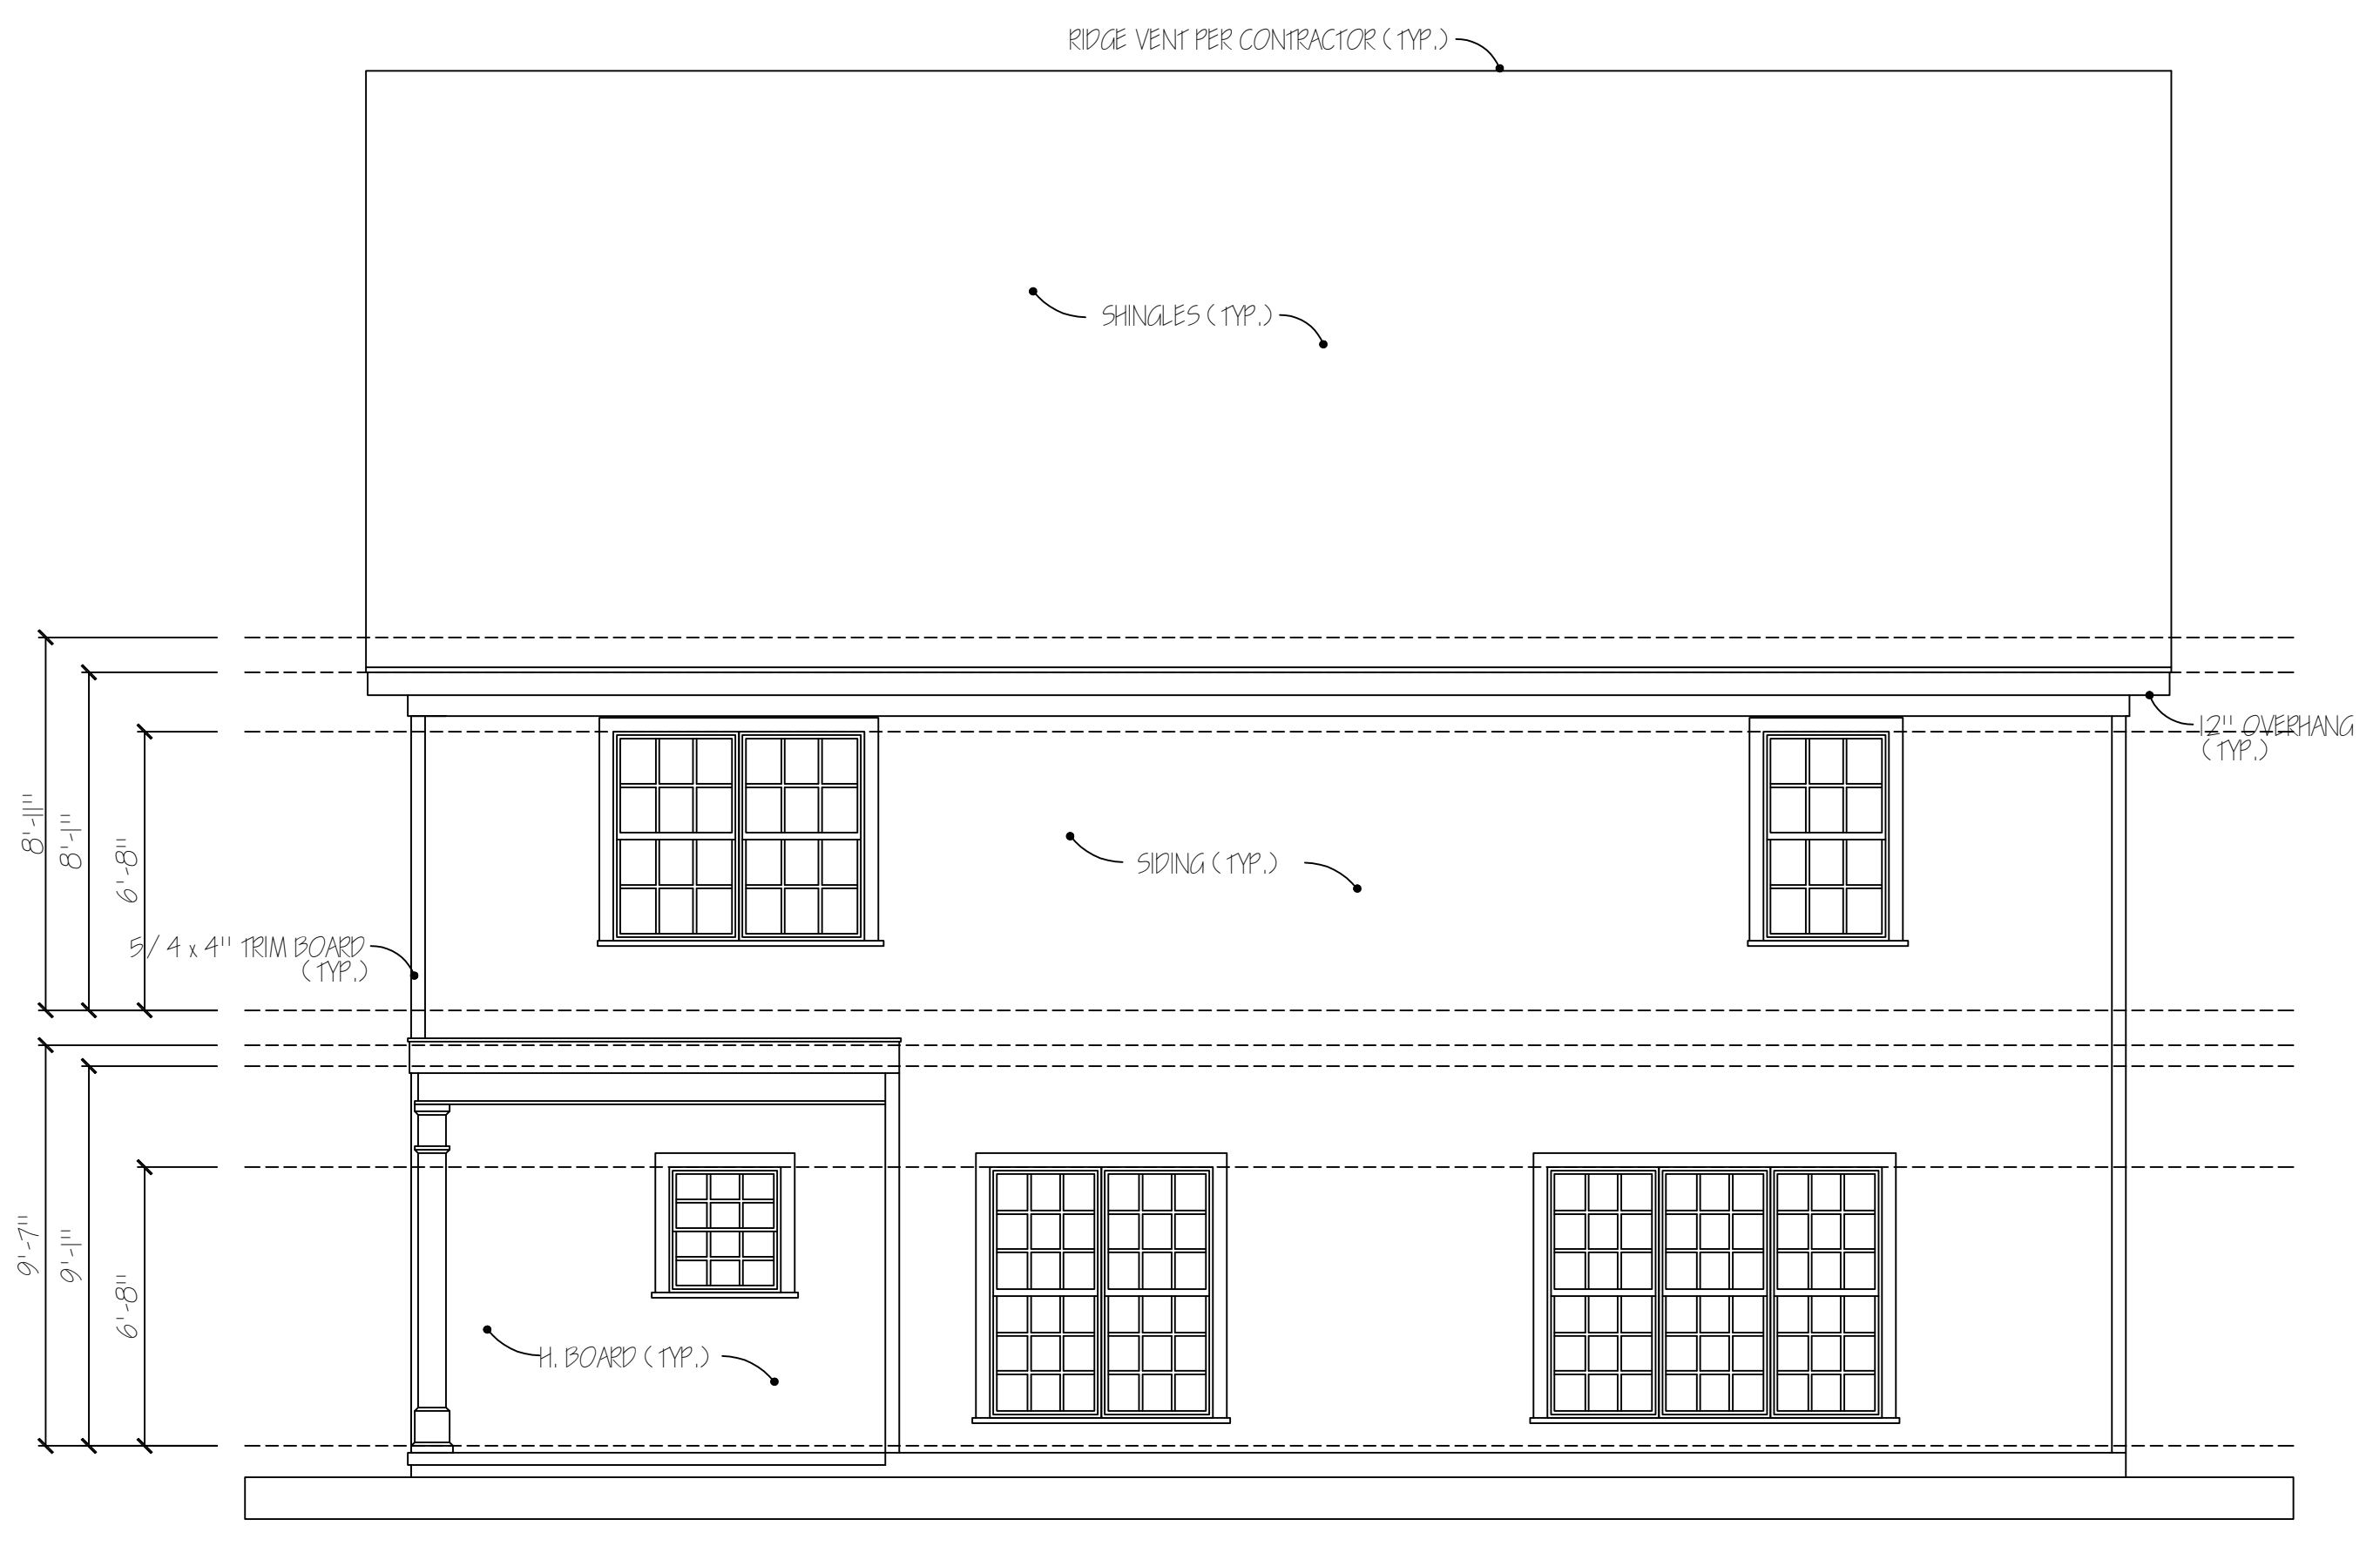


**REAR ELEVATION**  
 SCALE 1/4" = 1'-0"

**House Plans Inc.**  
 Designer  
**Craig G. Peel**  
 "A RESIDENTIAL DESIGN FIRM"  
 601 NORTH BELAIR SQUARE, SUITE 6 EVANS, GEORGIA 30809 (706) 650-8283

Copyright House Plans, Inc. 1999. All Rights Reserved. The Publication, Reproduction, Copying, Sale, Rental, Lending, or any other distribution or use of these drawings without the express written permission of House Plans, Inc. is prohibited.

**SOUTH GEORGIA HOMES**

ISSUE DATE:	APRIL 27, 2015
DESIGNED BY:	CAP
DRAWN BY:	RTH
SHEET TITLE:	ELEVATIONS
PROJECT NUMBER:	2294
SHEET NUMBER:	1 of 3

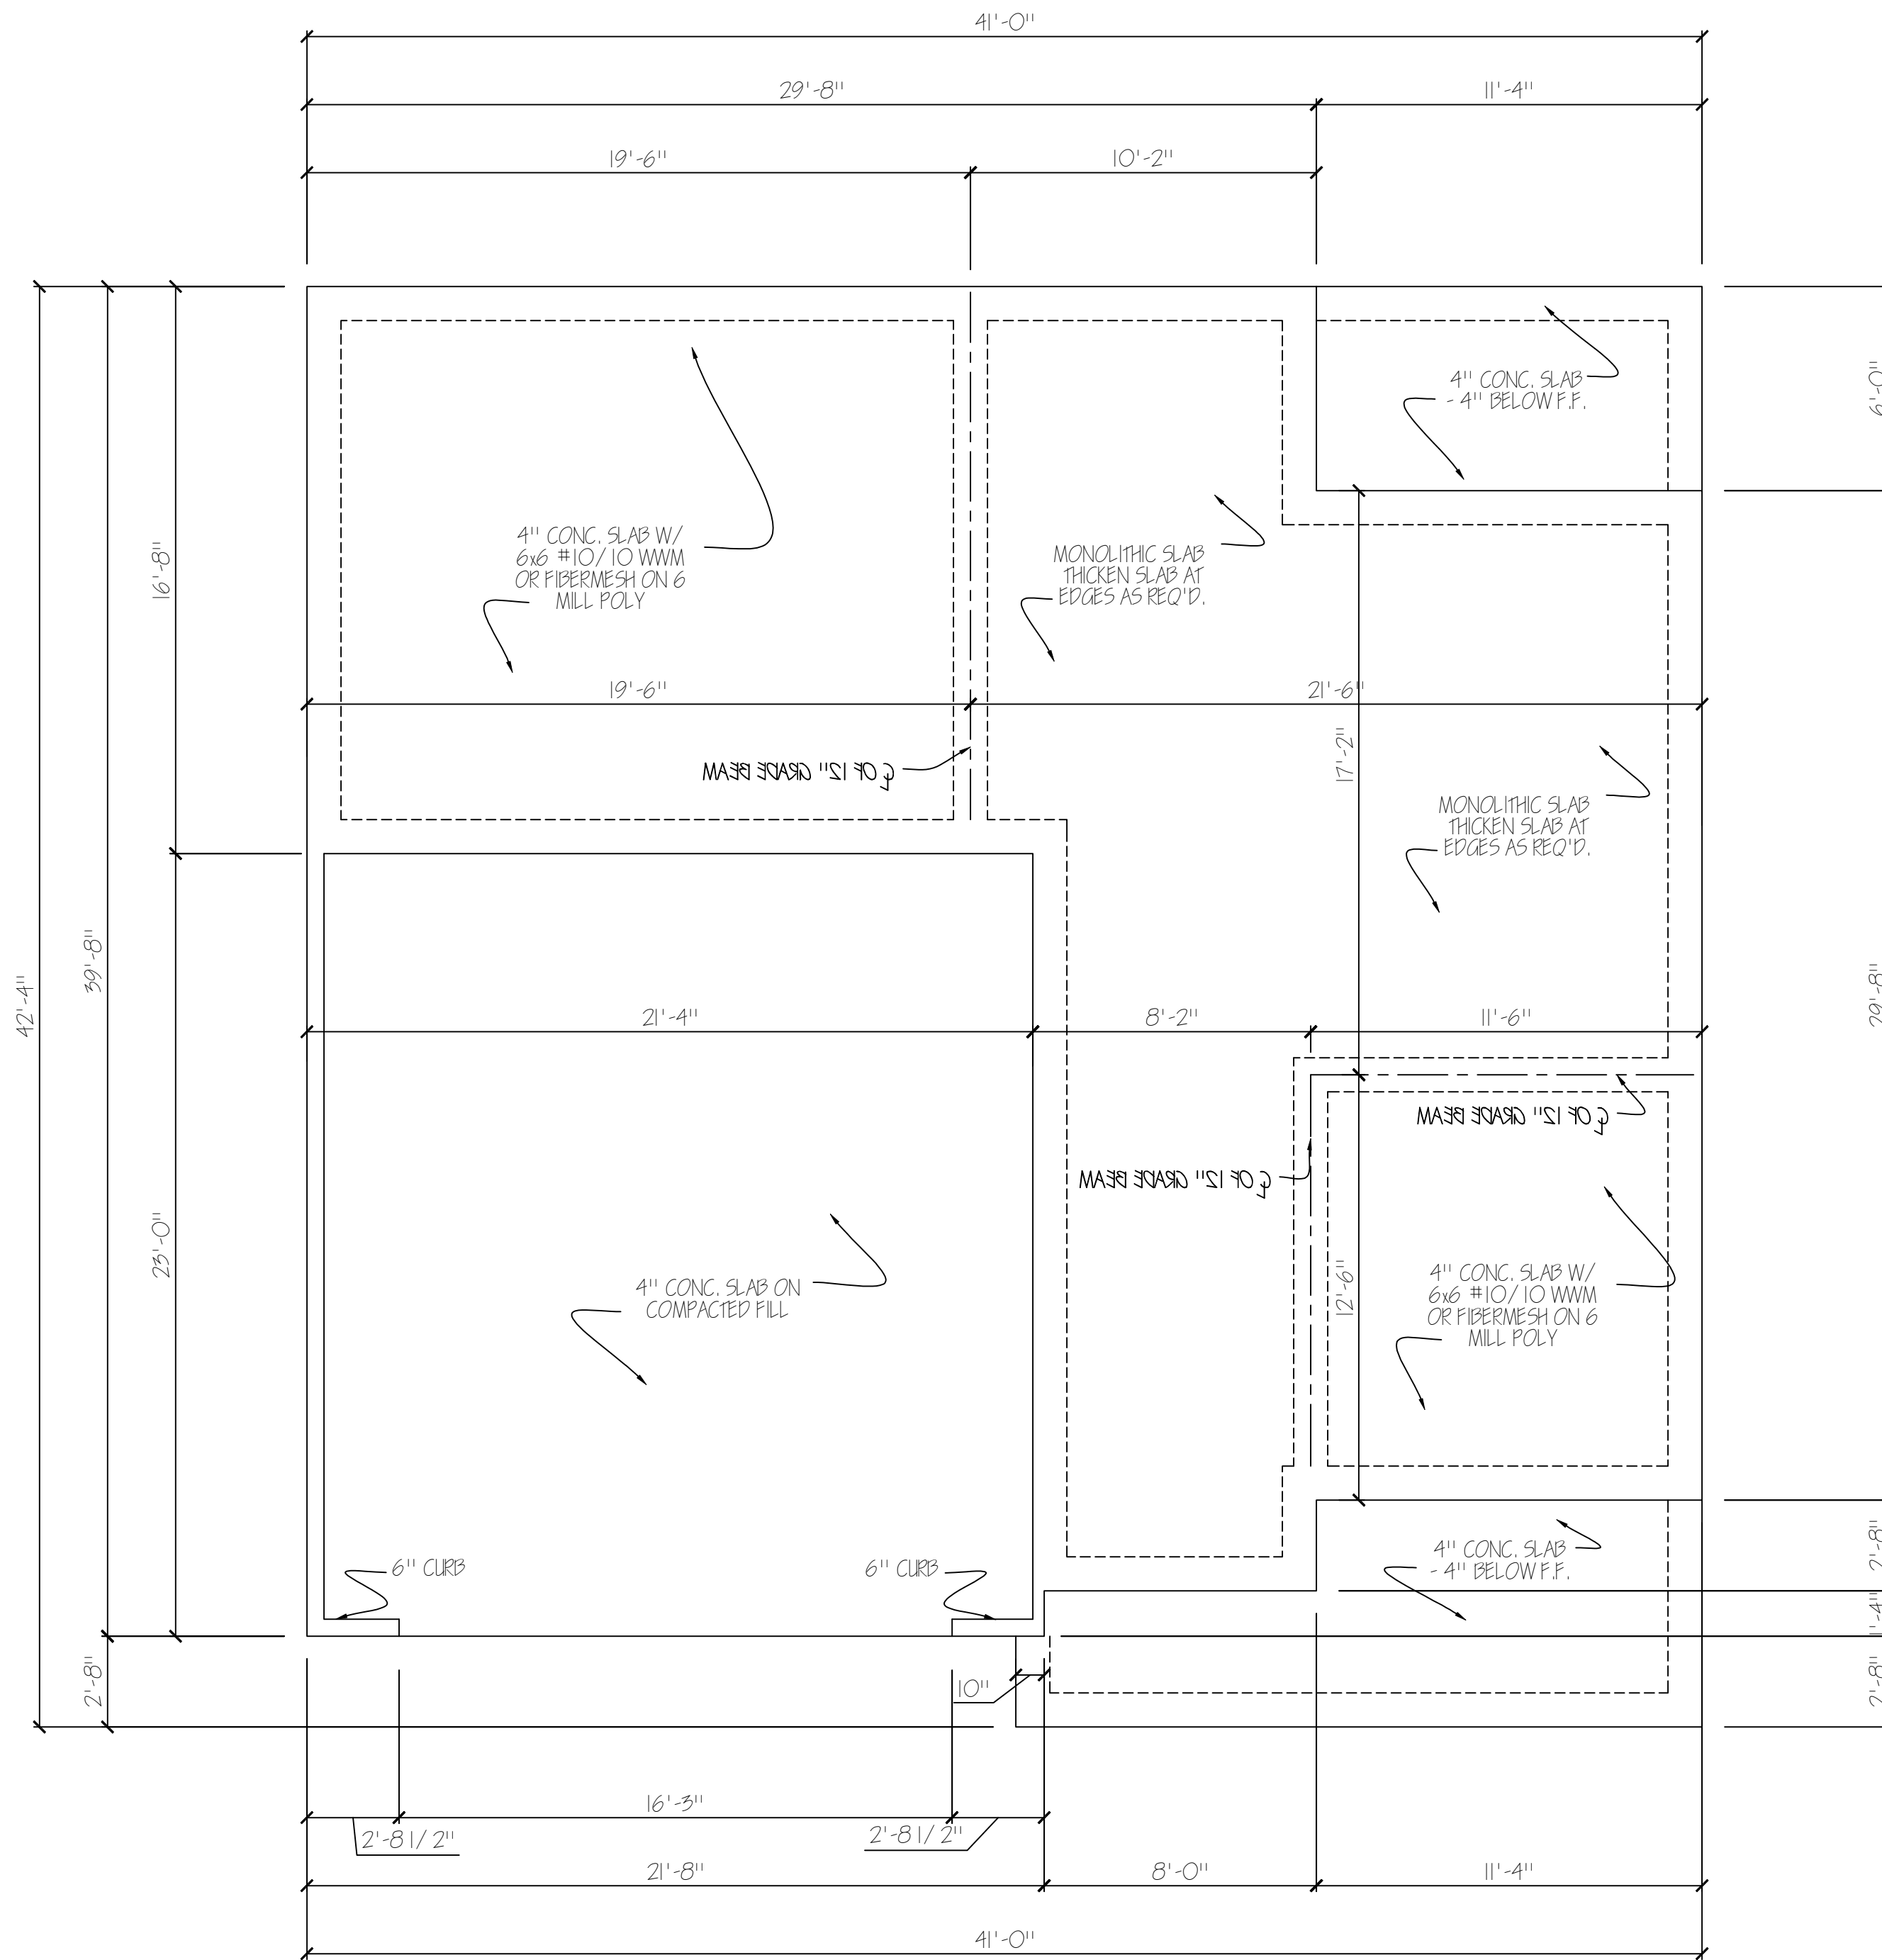

FOUNDATION PLAN  
SCALE 1/4" = 1'-0"

NOTE: CONTRACTOR TO FIELD DETERMINED FTG. SIZE (WIDTH & DEPTH) DEPENDING ON SOIL CONDITIONS & ALL BUILDING CODES.

NOTE: DIMENSIONS TO OUTSIDE OF BLOCK FOUNDATION.

FOUNDATION LEGEND	
-----	FOUNDATION FOOTING
-----	C OF 12" GRADE BEAM
=====	BRICK MONOLITHIC POUR

DO NOT SCALE DRAWINGS		
CONTRACTOR TO FIELD VERIFY ALL DIMENSIONS PRIOR TO CONSTRUCTION		
Copyright House Plans, Inc. 1999		
REVISIONS		
NO.	DATE	DESCRIPTION
1	4-16-2010	JOB #2010-161


**House Plans Inc.**  
"A RESIDENTIAL DESIGN FIRM"  
Designer **Craig G. Peel**  
601 NORTH BELAIR SQUARE, SUITE 6 EVANS, GEORGIA 30809 (706) 650-8283

Copyright House Plans, Inc. 1999. All Rights Reserved. The duplication, reproduction, copying, posting, or any other use in whole or in part without express approval, authorized in writing by Southern Home Plans, Inc. is prohibited.

**SOUTH GEORGIA  
HOMES**

ISSUE DATE:	APRIL 27, 2015
DESIGNED BY:	CGP
DRAWN BY:	RTH
SHEET TITLE:	FOUNDATION PLAN
PROJECT NUMBER:	2294
SHEET NUMBER:	2 of 3



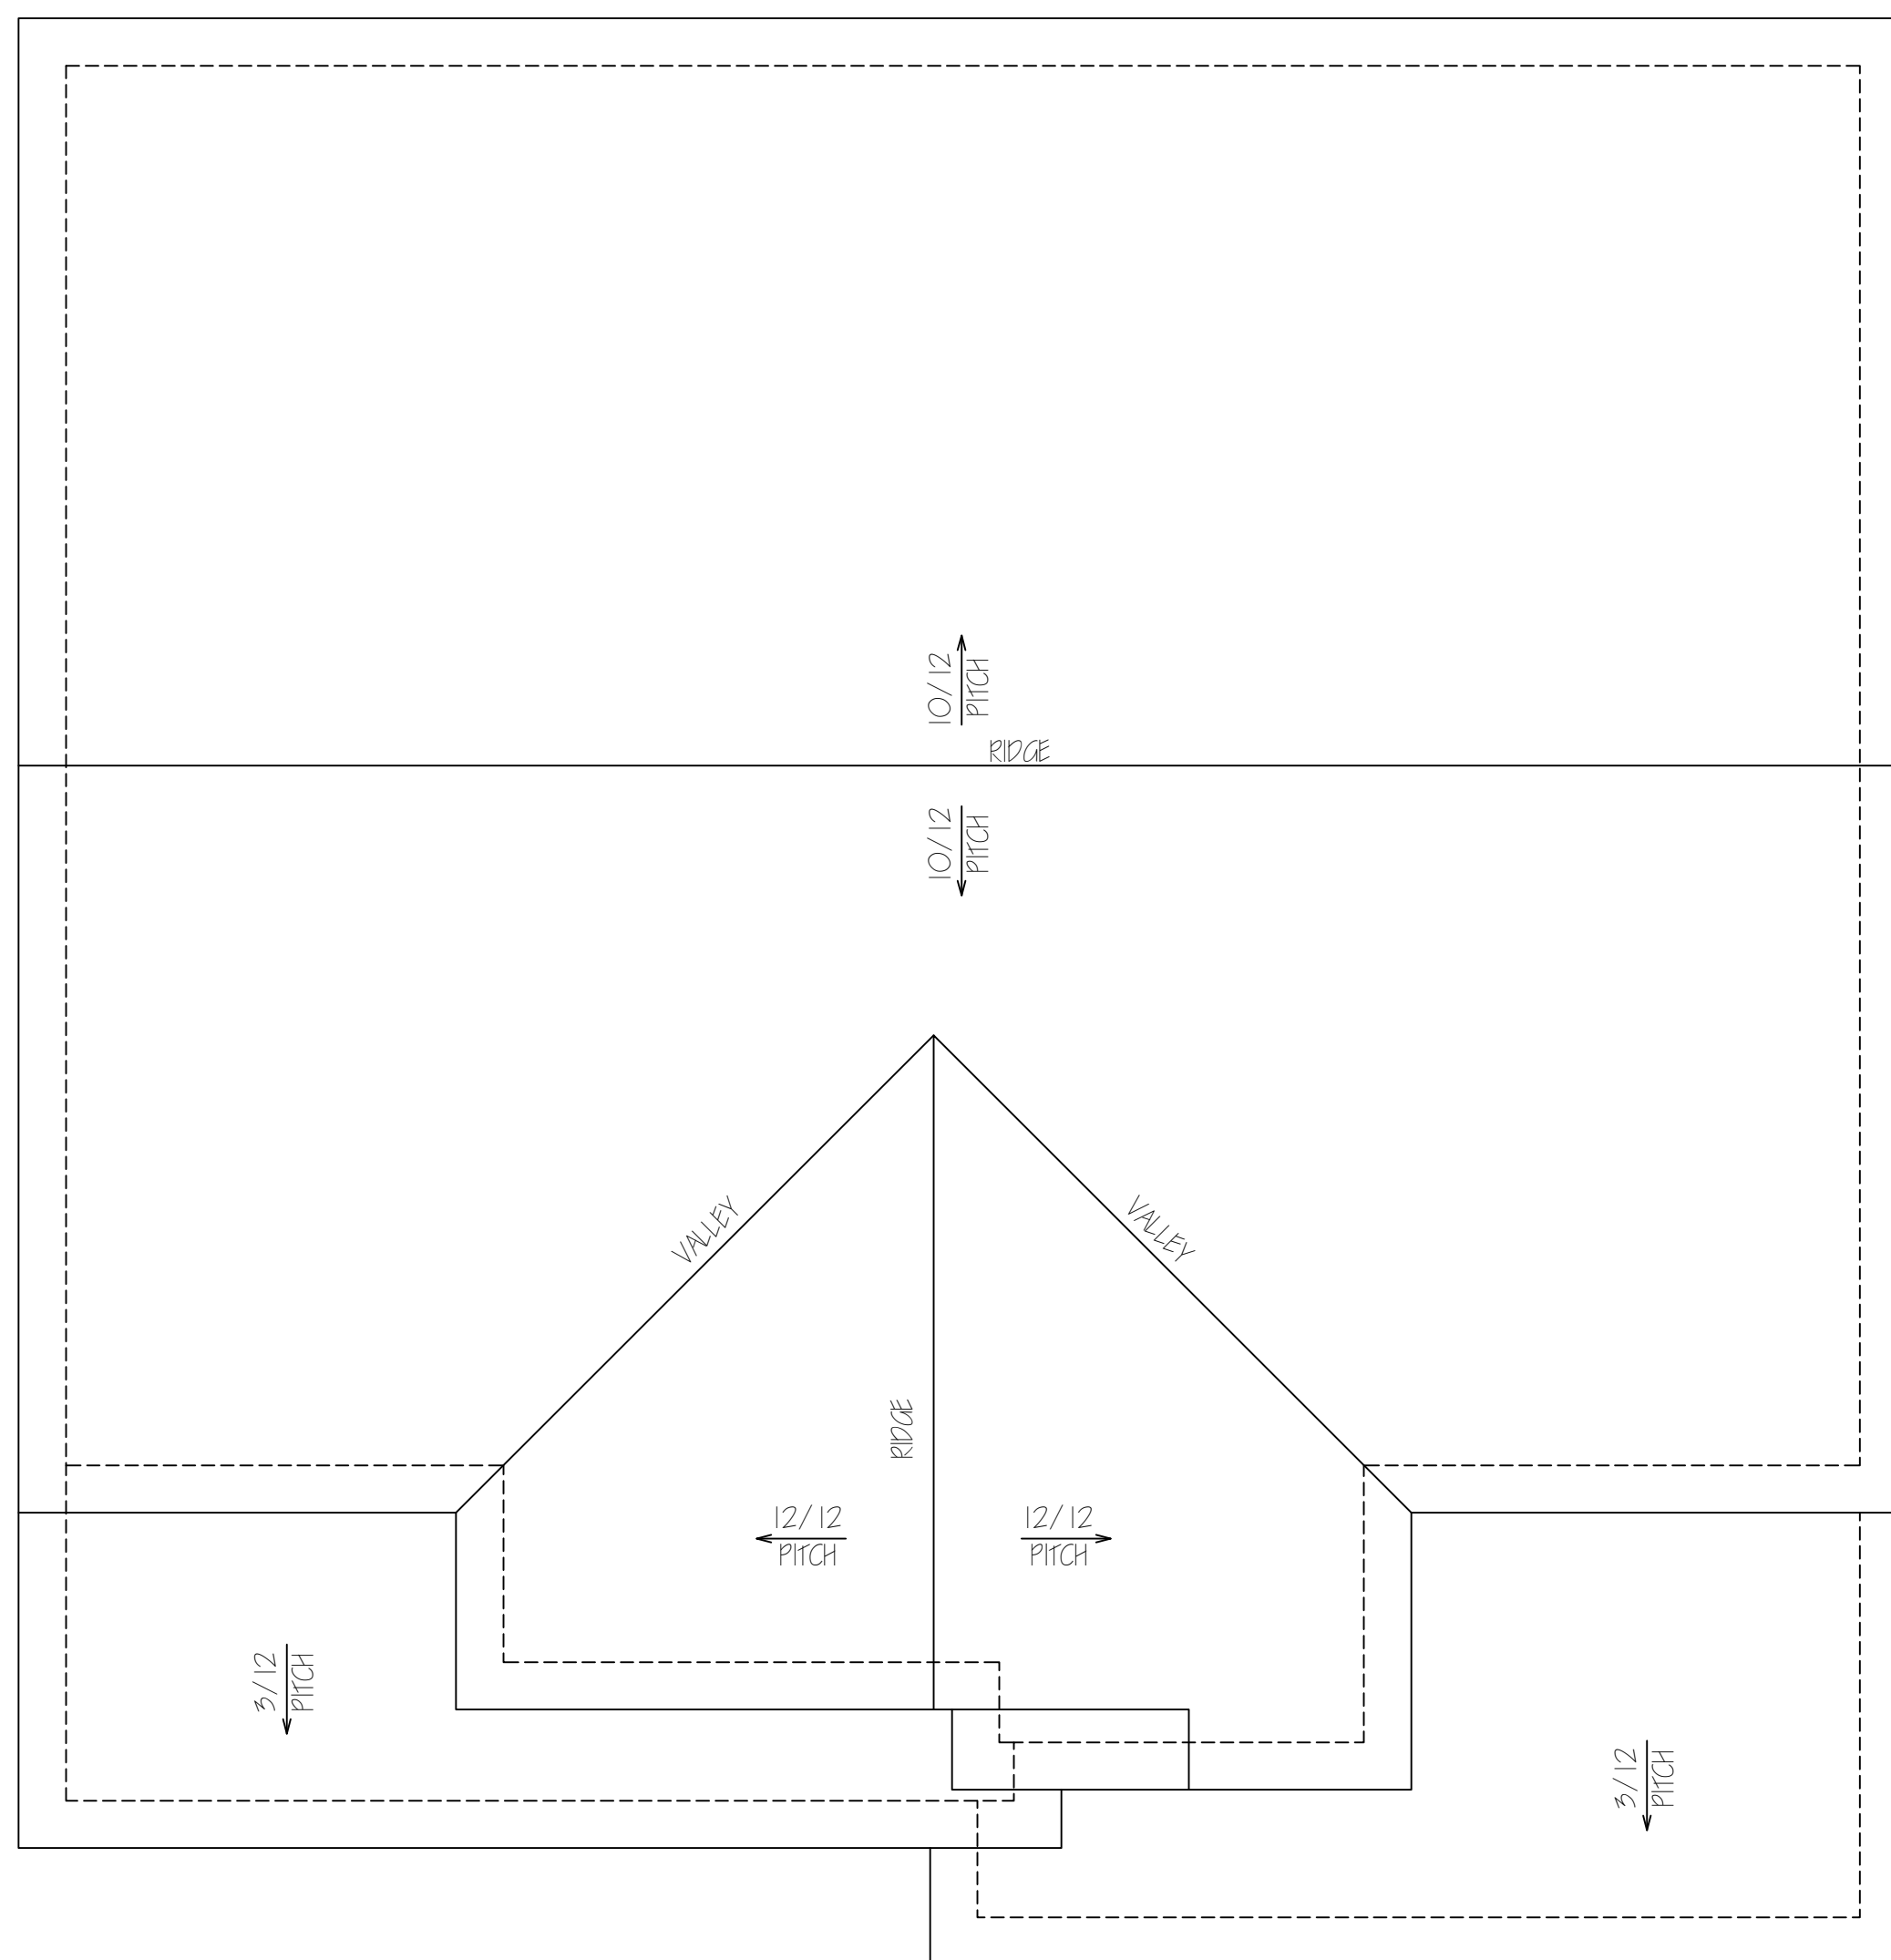

ROOF PLAN

SCALE 1/4" = 1'-0"

DO NOT SCALE DRAWINGS

CONTRACTOR TO FIELD VERIFY ALL DIMENSIONS PRIOR TO CONSTRUCTION

Copyright House Plans, Inc. 1999

REVISIONS

NO.	DATE	DESCRIPTION
1	4-16-2010	JOB # 2010-161

House Plans Inc.

"A RESIDENTIAL DESIGN FIRM" Designer Craig G. Peel

601 NORTH BELAIR SQUARE, SUITE 6 EVANS, GEORGIA 30809 (706) 650-8283

Copyright House Plans, Inc. 1999. All Rights Reserved. The duplication, reproduction, copying, posting, or any other use in whole or in part without express approval is strictly prohibited. House Plans, Inc. is not responsible for any errors or omissions.

CUSTOMER OR BUILDER

SOUTH GEORGIA HOMES

ISSUE DATE: APRIL 27, 2015

DESIGNED BY: CAP DRAWN BY: RTH

SHEET TITLE: ROOF PLAN

PROJECT NUMBER: 2294 SHEET NUMBER: 4 OF 4