



FRONT ELEVATION-A  
SCALE 1/4" = 1'-0"



FRONT ELEVATION-B  
SCALE 1/4" = 1'-0"

DO NOT SCALE DRAWINGS  
(NO DIBUJOS A ESCALA)  
CONTRACTOR TO FIELD VERIFY ALL  
DIMENSIONS PRIOR TO CONSTRUCTION

Copyright House Plans, Inc. 1999

REVISIONS		
NO.	DATE	DESCRIPTION
1	6-9-11	JOB # 201-169

**CRAIG G. PEEL**  
HOUSE PLANS INC.

P.O. BOX 267 EVANS, GEORGIA 30809 (706) 650-8283

Copyright House Plans Inc. 1999. All Rights Reserved. The duplication, reproduction, copying, sale, rental, licensing, or any other distribution or use of these drawings, any portion thereof, or the plans depicted herein is strictly prohibited unless expressly authorized in writing by House Plans Inc.

**SOUTH  
GEORGIA  
HOMES**

CUSTOMER OR BUILDER:


ISSUE DATE: JUNE 9, 2011

DESIGNED BY: CAP DRAWN BY:

SHEET TITLE: ELEVATIONS

PROJECT NUMBER: 2842 SHEET NUMBER: 1 of 7

"THE ELLIE"

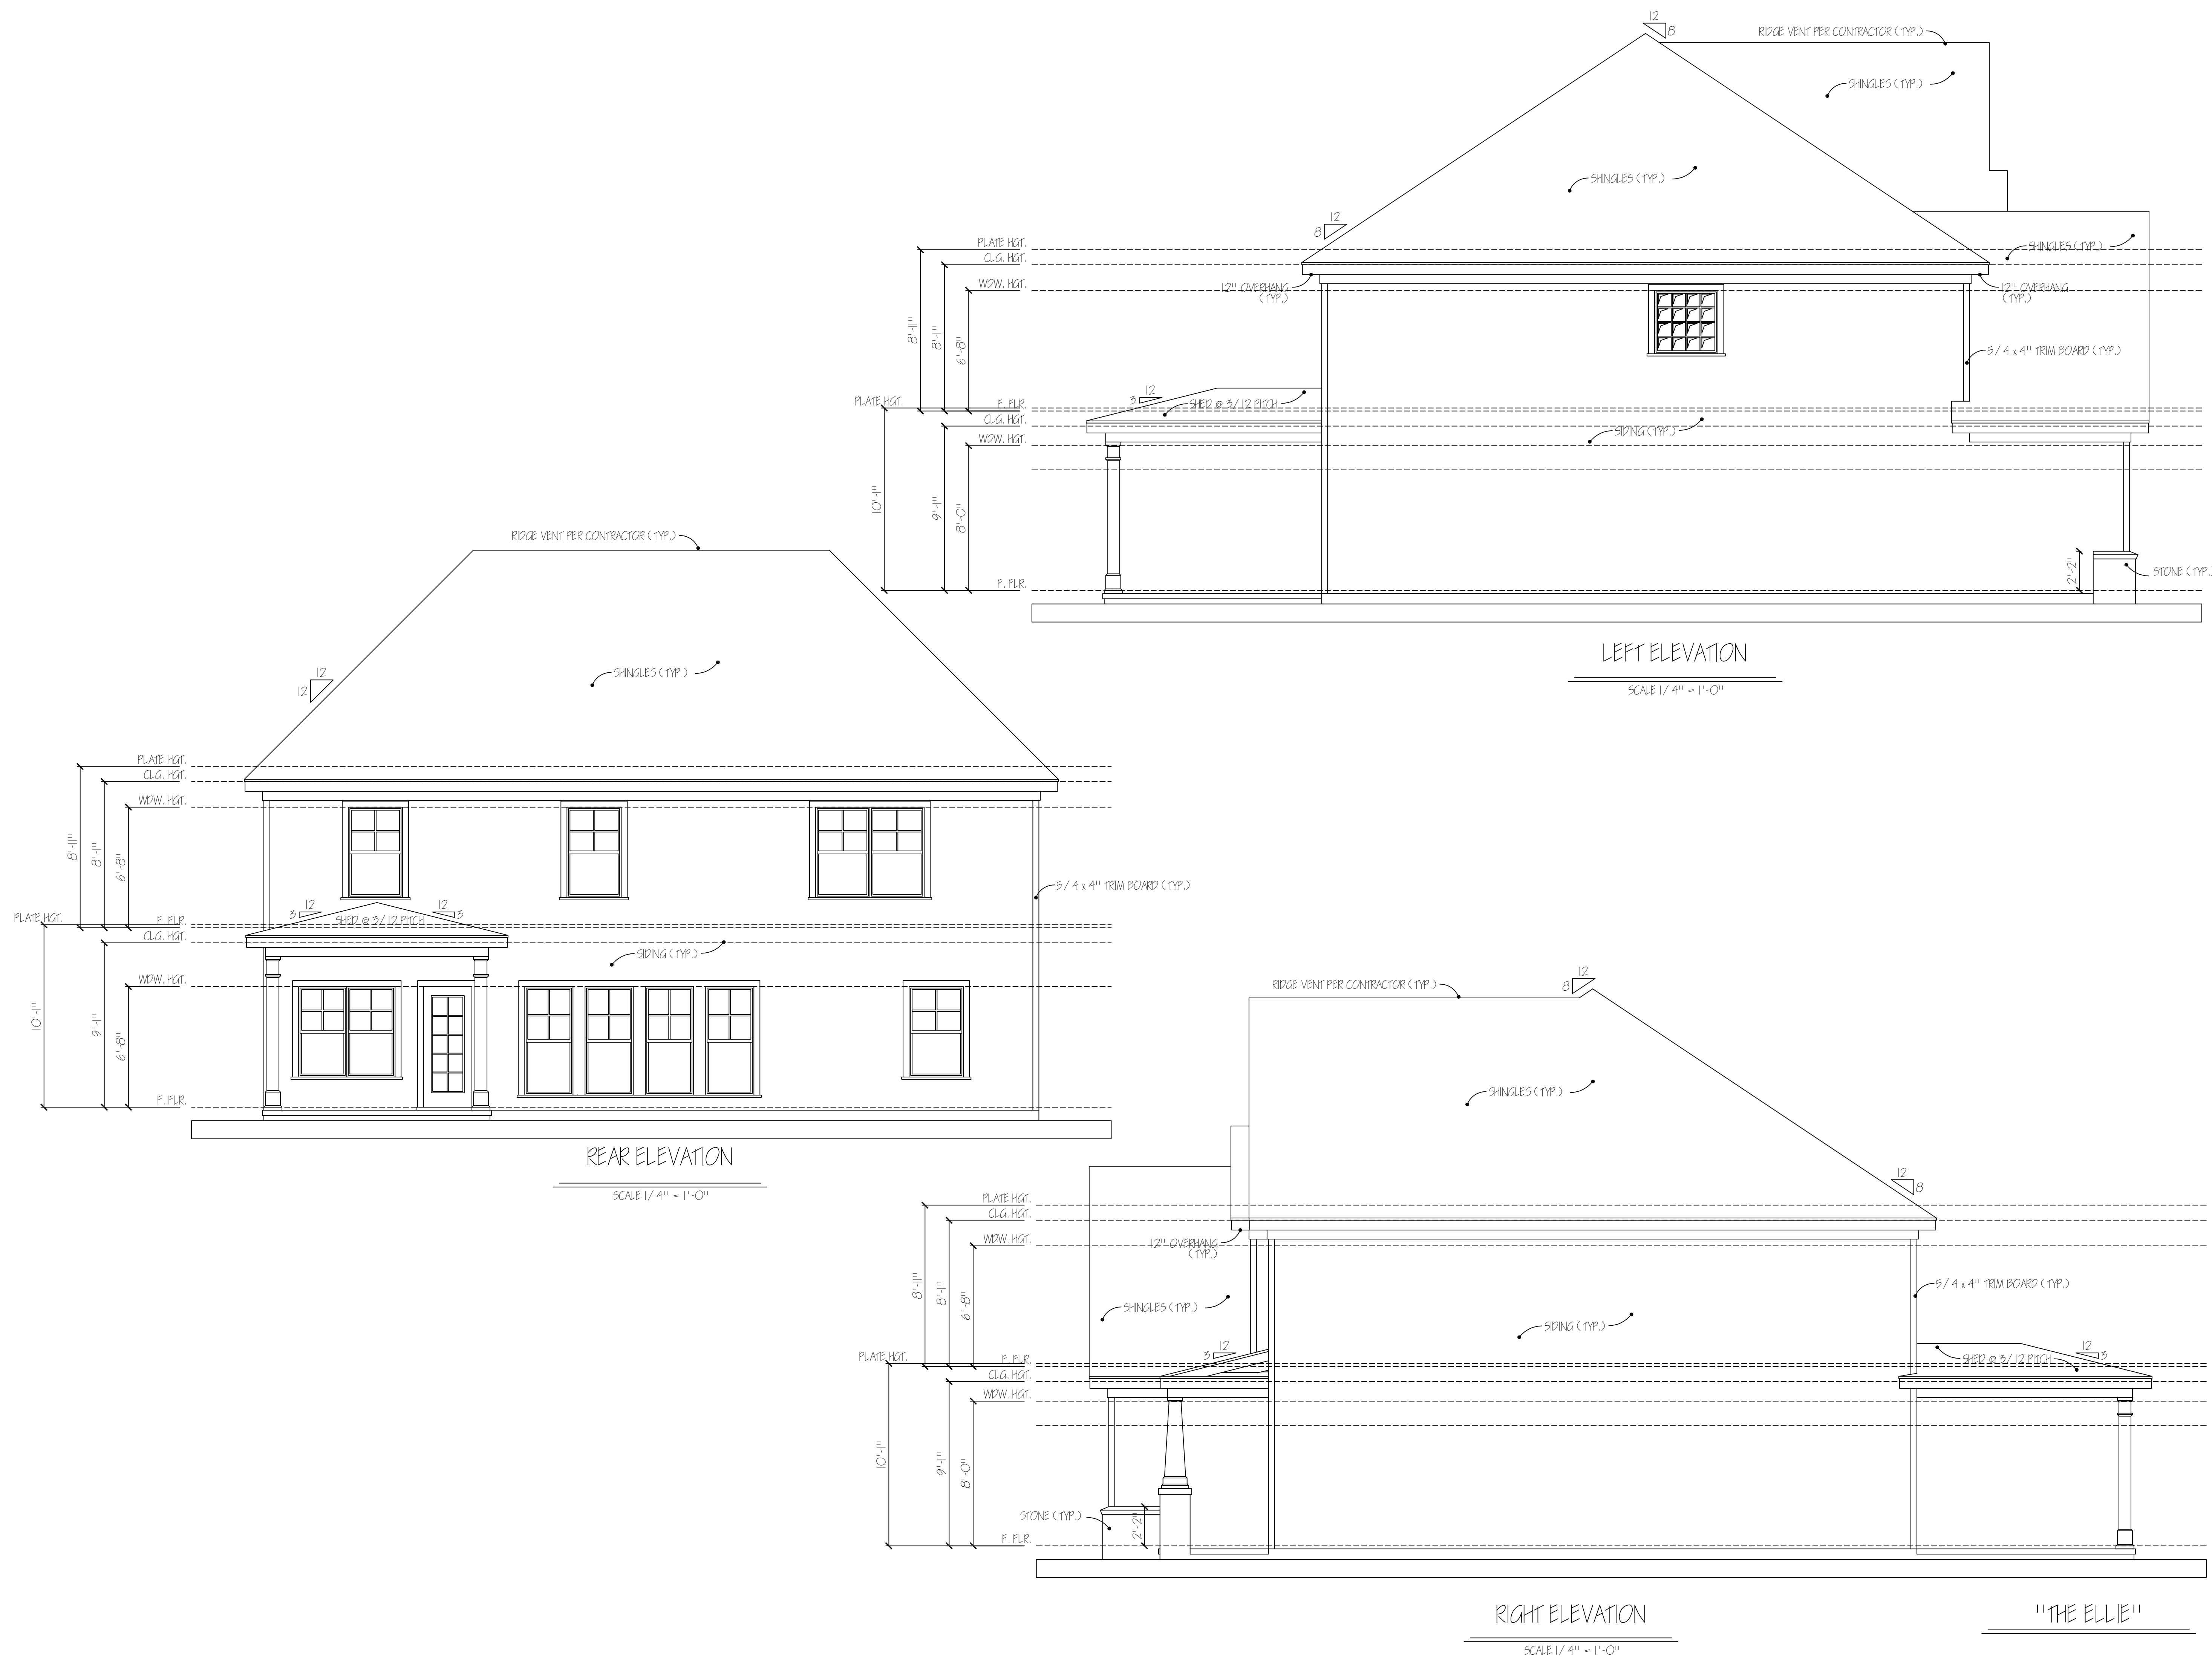

**DO NOT SCALE DRAWINGS  
(NO DIBUJOS A ESCALA)**  
CONTRACTOR TO FIELD VERIFY ALL DIMENSIONS PRIOR TO CONSTRUCTION

Copyright House Plans, Inc. 1999

REVISIONS		
NO.	DATE	DESCRIPTION
1	6-9-11	JOB # 2011-169

**CRAIG G. PEEL**  
HOUSE PLANS INC.

P.O. BOX 267 EVANS, GEORGIA 30809 (706) 650-8283

Copyright House Plans Inc. 1999. All Rights Reserved. The duplication, reproduction, copying, sale, rental, licensing, or any other distribution or use of these drawings, any portion thereof, or the plans depicted herein is strictly prohibited unless expressly authorized in writing by House Plans Inc.

**SOUTH  
GEORGIA  
HOMES**


CUSTOMER OR BUILDER: \_\_\_\_\_

ISSUE DATE: JUNE 9, 2011

DESIGNED BY: CAP DRAWN BY: \_\_\_\_\_

SHEET TITLE: ELEVATIONS

PROJECT NUMBER: 2842 SHEET NUMBER: 2 of 7

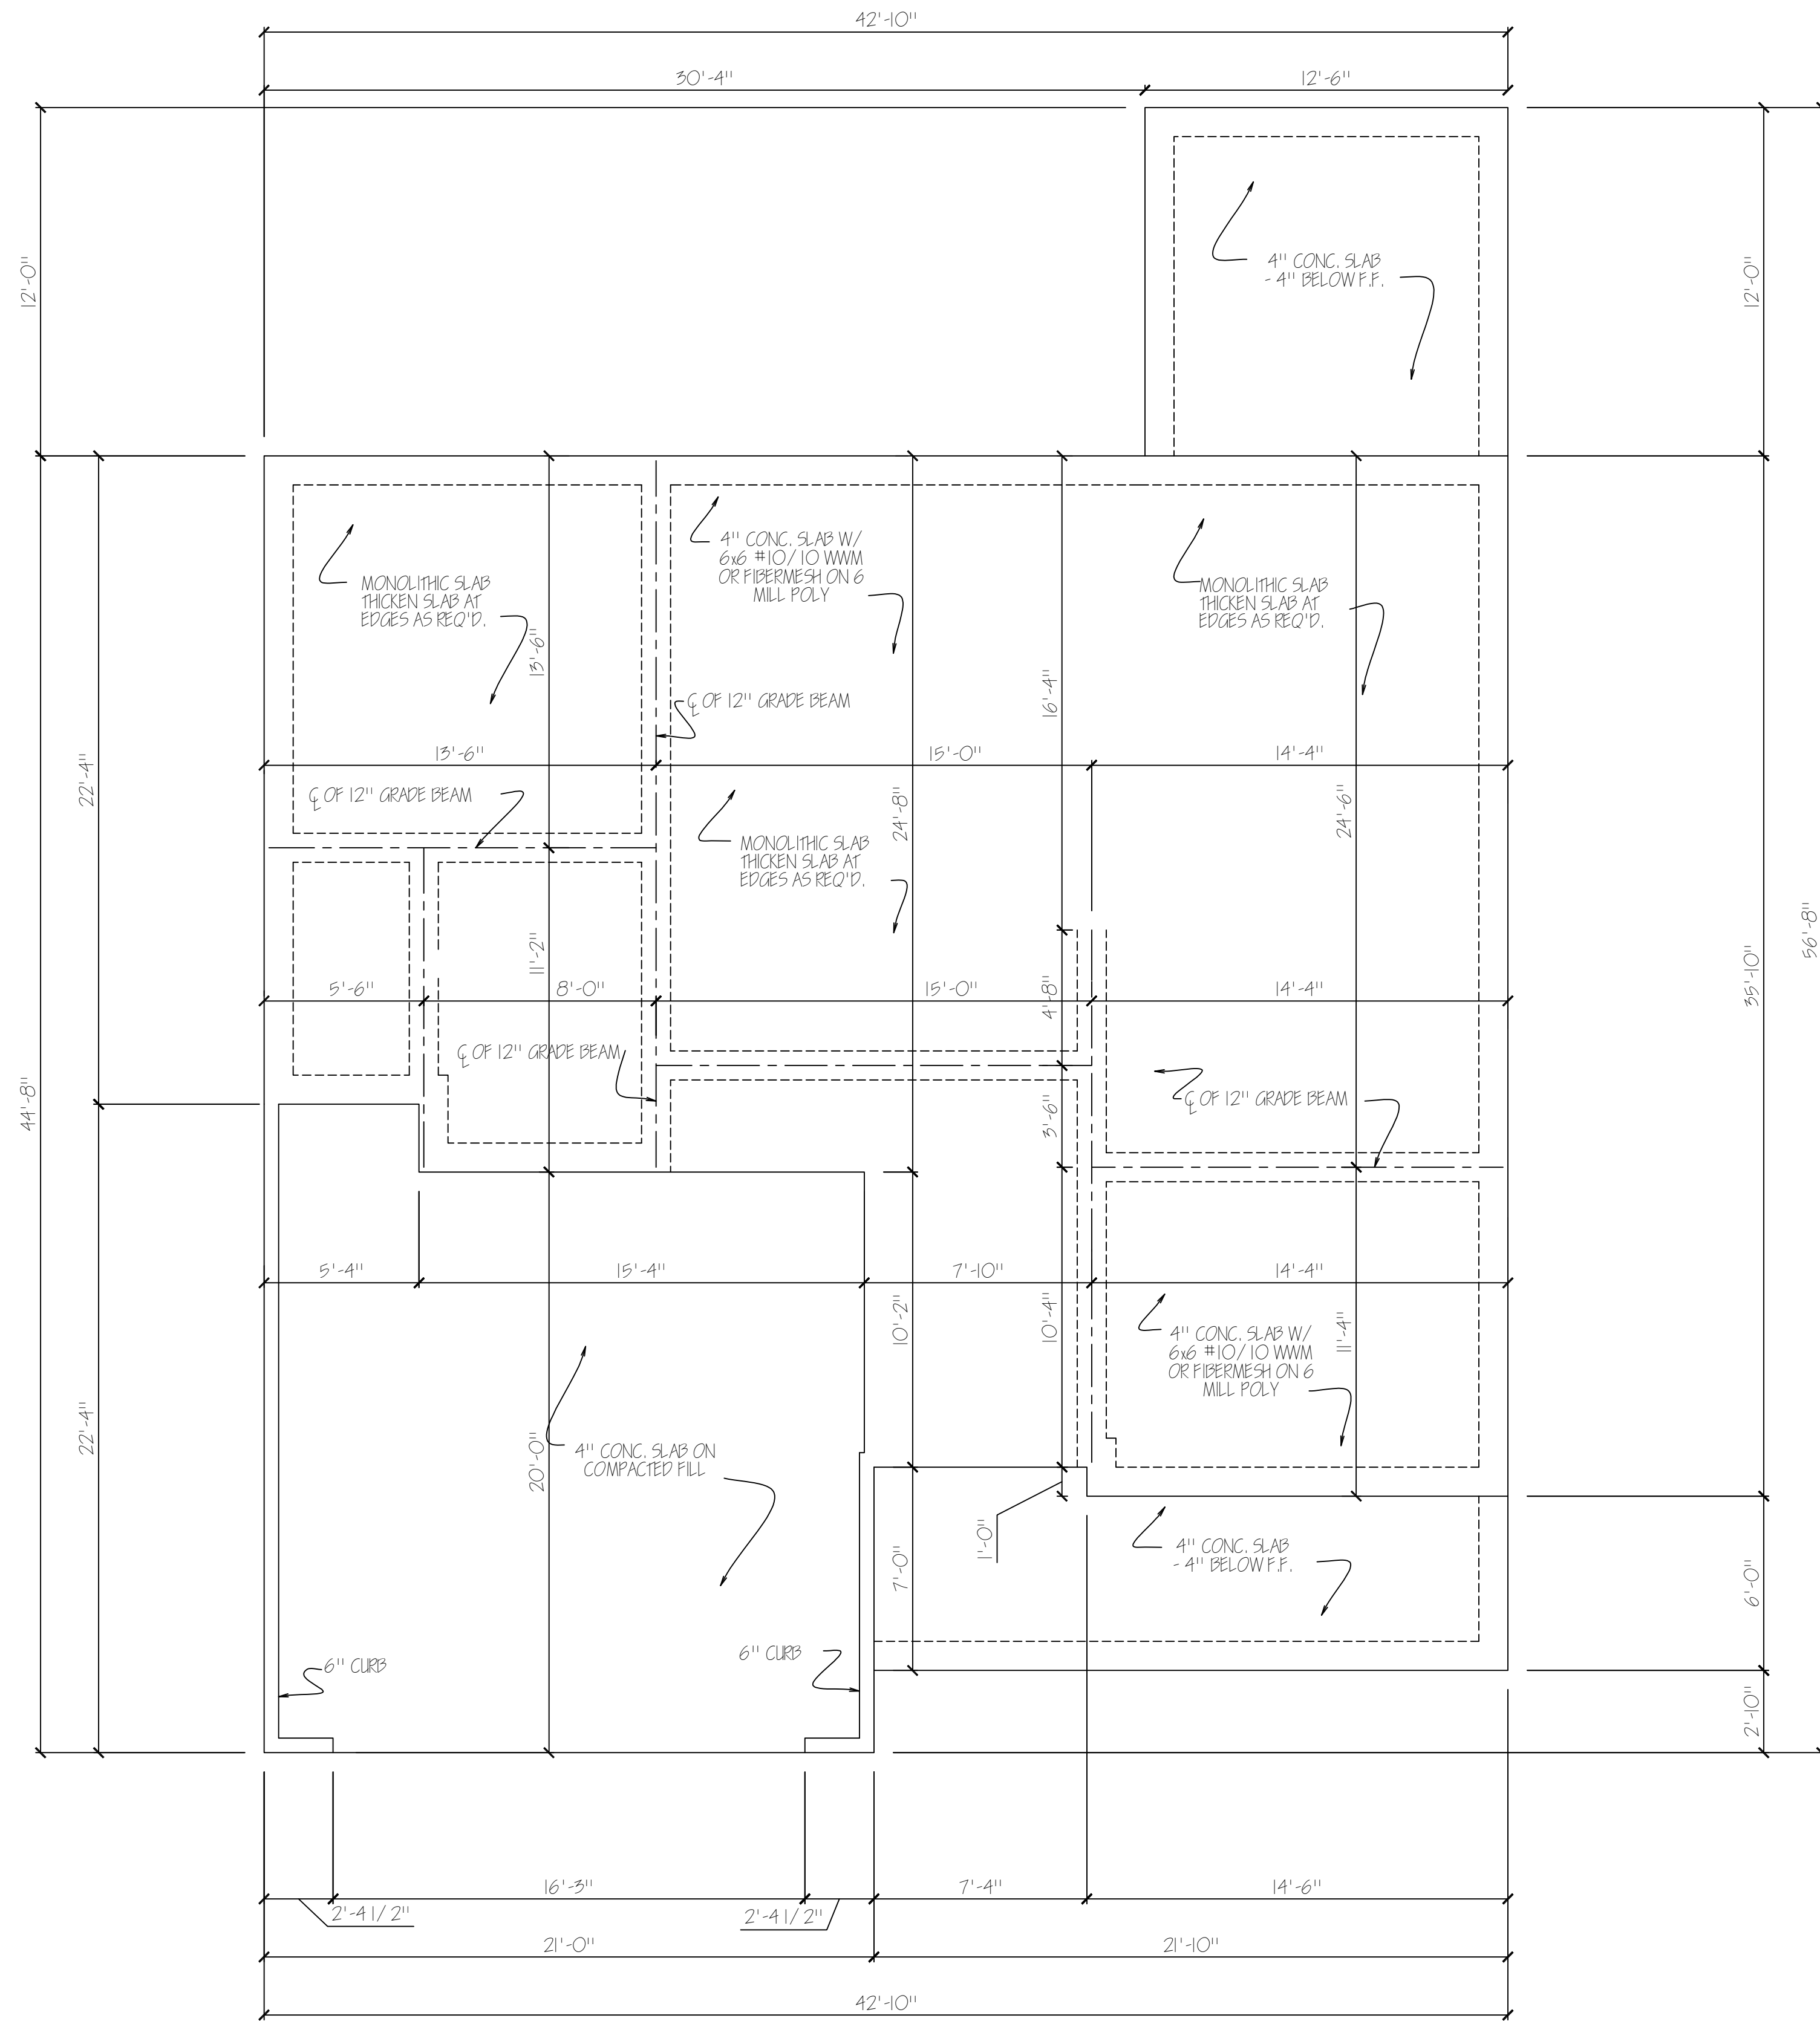

"THE ELLIE"

NOTE: IF TRUSSING ROOF GRADE BEAMS TO BE PLACE PER MANUFACTURE'S REQUIREMENTS.

NOTE: CONTRACTOR TO ADD STONE / BRICK PER ELEVATIONS. ADJUSTMENTS TO BE MADE IN THE FIELD AS REQUIRED.

NOTE: CONTRACTOR TO FIELD DETERMINE FTG. SIZE. (WIDTH & DEPTH) DEPENDING ON SOIL CONDITIONS AND ALL BUILDING CODES.

NOTE: DIMENSIONS TO OUTSIDE OF BLOCK FOUNDATION.

FOUNDATION LEGEND	
	MONOLITHIC SLAB
	☉ OF 12" GRADE BEAM

DO NOT SCALE DRAWINGS  
(NO DIBUJOS A ESCALA)  
CONTRACTOR TO FIELD VERIFY ALL DIMENSIONS PRIOR TO CONSTRUCTION

REVISIONS		
NO.	DATE	DESCRIPTION
1	6-9-11	JOB # 2011-169

# CRAIG G. PEEL

## HOUSE PLANS INC.


P.O. BOX 267 EVANS, GEORGIA 30809 (706) 650-8283

Copyright House Plans Inc. 1995. All Rights Reserved. The duplication, reproduction, copying, sale, rental, licensing, or any other distribution or use of these drawings, in any portion thereof, or the plans depicted herein is strictly prohibited unless expressly authorized in writing by House Plans Inc.

### SOUTH GEORGIA HOMES

CUSTOMER OR BUILDER

ISSUE DATE: JUNE 9, 2011  
 DESIGNED BY: CAP DRAWN BY:  
 SHEET TITLE: FOUNDATION PLAN  
 PROJECT NUMBER: 2842 SHEET NUMBER: 3 OF 7

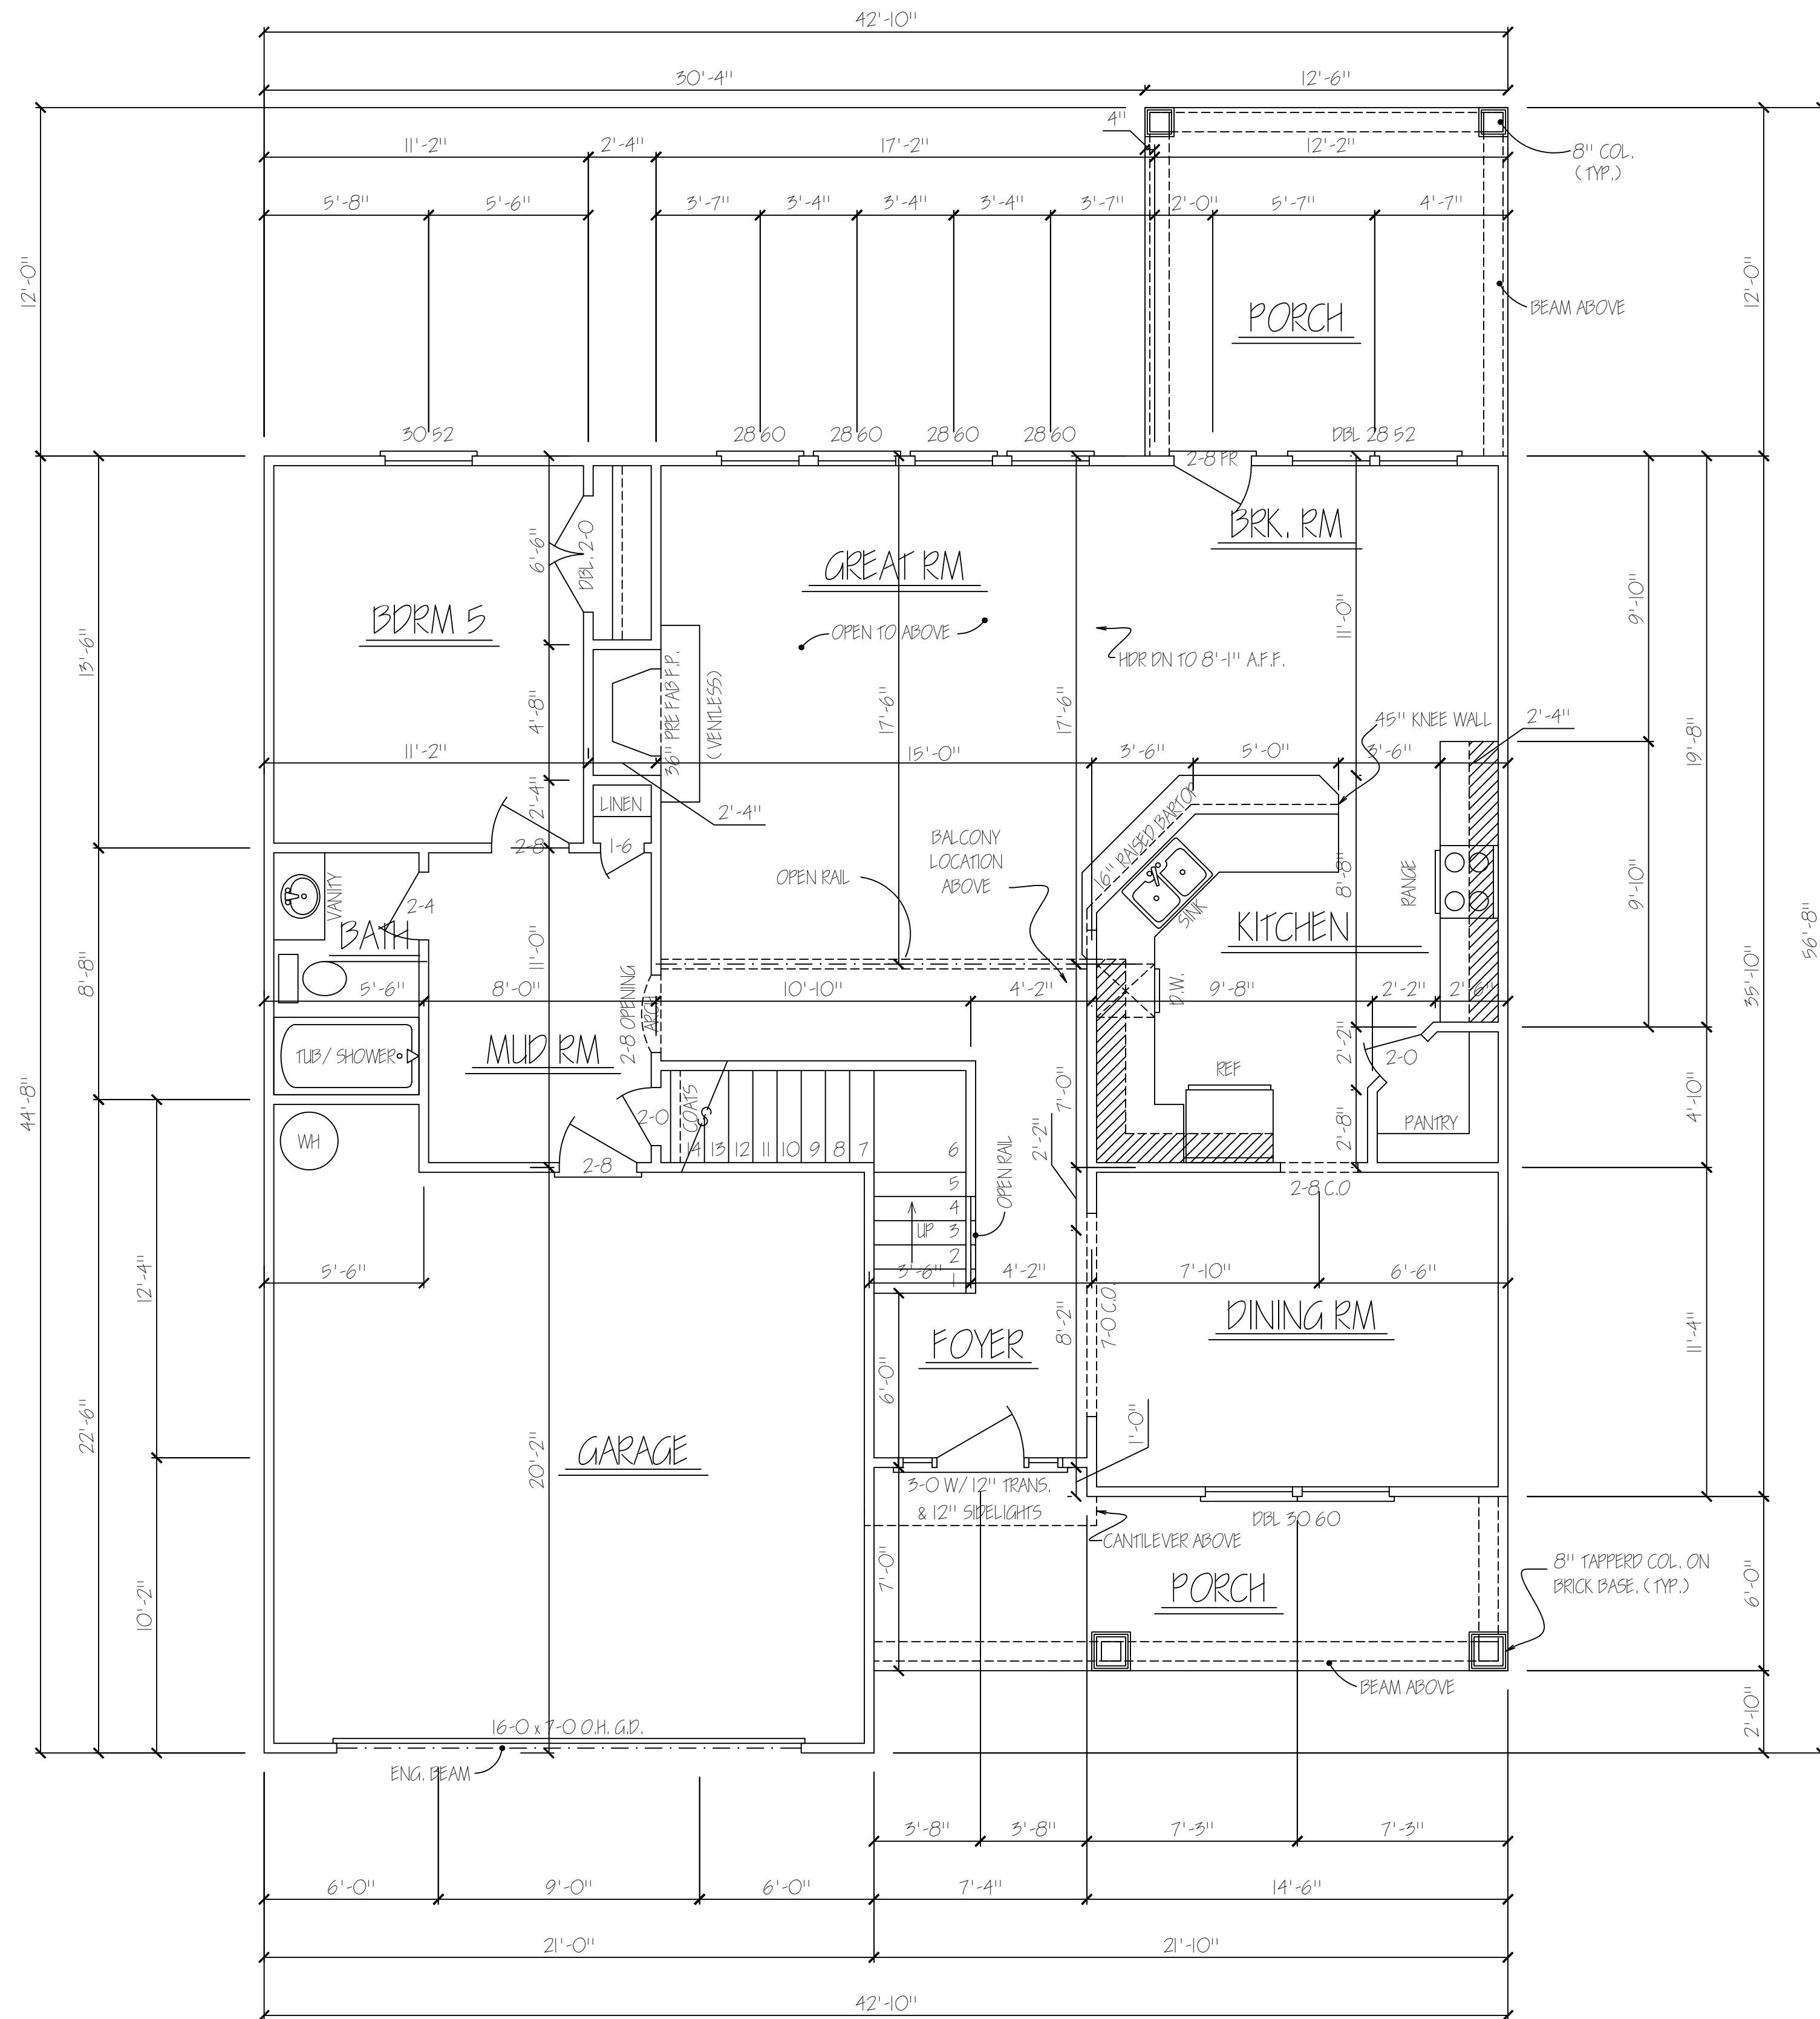

FIRST FLOOR PLAN

SCALE 1/4" = 1'-0"

"THE ELLIE"

NOTE: IF I-JOIST OR WEB TRUSS USED TO SPAN GARAGE DROP CEILING ACCORDINGLY.

NOTE: CONTRACTOR TO ADD STONE / BRICK PER ELEVATIONS. ADJUSTMENTS TO BE MADE IN THE FIELD AS REQUIRED.

NOTE: CONTRACTOR TO VERIFY ALL WINDOW SIZES FOR EGRESS PER MANUFACTURE.

NOTE: ALL WINDOWS @ 6-8 HEADER

NOTE: ALL DIMENSIONS TO FRAME WALL.

ESTIMATED SQUARE FOOTAGE	
FIRST FLOOR HTD.	1284 SQ. FT.
SECOND FLOOR HTD.	1558 SQ. FT.
TOTAL HTD.	2842 SQ. FT.
FRONT PORCH/ STOOP	146 SQ. FT.
BACK PORCH	150 SQ. FT.
GARAGE	429 SQ. FT.
TOTAL	3567 SQ. FT.

DO NOT SCALE DRAWINGS (NO DIBUJOS A ESCALA)  
CONTRACTOR TO FIELD VERIFY ALL DIMENSIONS PRIOR TO CONSTRUCTION

REVISIONS		
NO.	DATE	DESCRIPTION
1	6-9-11	JOB # 2011-169

# CRAIG G. PEEL

## HOUSE PLANS INC.

P.O. BOX 267 EVANS, GEORGIA 30809 (706) 650-8283


Copyright House Plans, Inc. 1993. All Rights Reserved. The duplication, reproduction, copying, sale, rental, licensing, or any other distribution or use of these drawings, or any portion thereof, or the plans depicted hereon is strictly prohibited unless expressly authorized in writing by House Plans, Inc.

Copyright House Plans, Inc. 1993. Todos los derechos reservados. La duplicación, reproducción, copia, venta, alquiler, concesión de licencias, o cualquier otra distribución o uso de estos dibujos, cualquier porción del mismo, o los planes representados aquí en adelante es estrictamente prohibida salvo autorización expresa por escrito por House Plans, Inc.

## SOUTH GEORGIA HOMES

CUSTOMER OR BUILDER

ISSUE DATE: JUNE 9, 2011  
 DESIGNED BY: CAP DRAWN BY:  
 SHEET TITLE: FIRST FLOOR PLAN  
 PROJECT NUMBER: 2842 SHEET NUMBER: 4 of 7

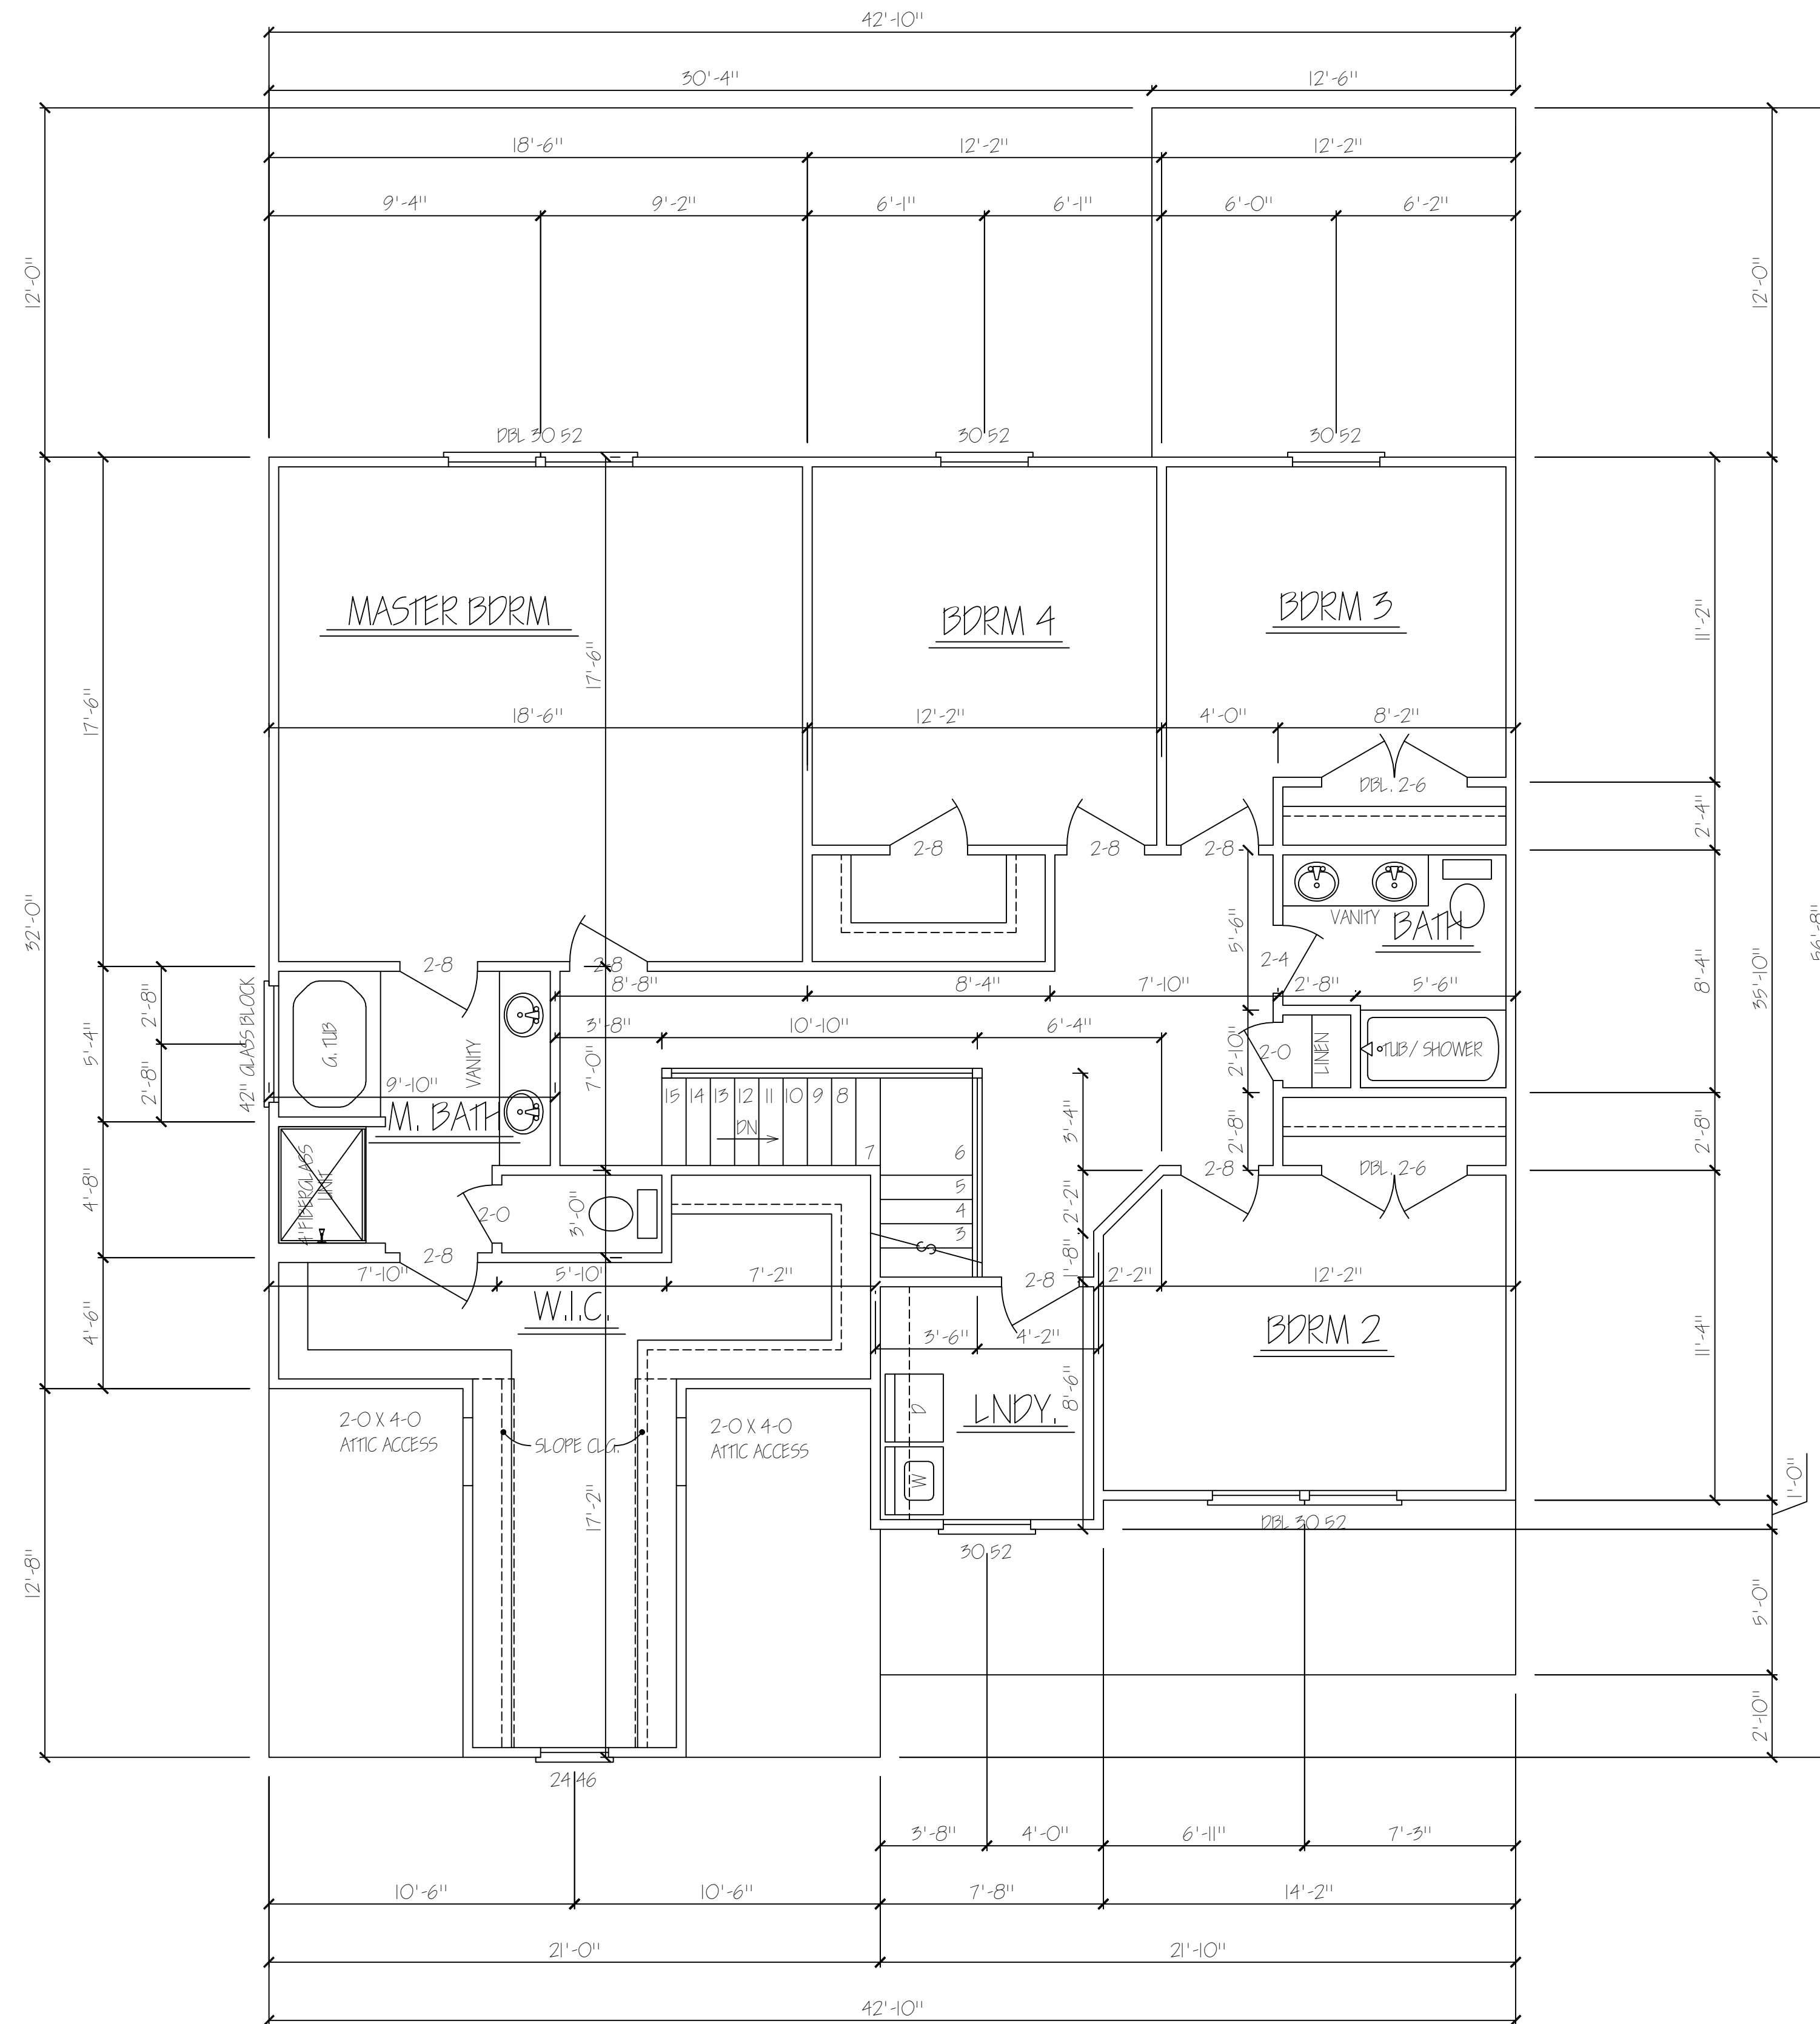

SECOND FLOOR PLAN

SCALE 1/4" = 1'-0"

"THE ELLIE"

NOTE: CONTRACTOR TO ADD  
STONE / BRICK PER ELEVATIONS.  
ADJUSTMENTS TO BE MADE IN THE  
FIELD AS REQUIRED.

NOTE: CONTRACTOR TO VERIFY ALL  
WINDOW SIZES FOR EGRESS PER  
MANUFACTURE.

NOTE: ALL WINDOWS @ 6-8 HEADER

NOTE: ALL DIMENSIONS TO FRAME  
WALL.

DO NOT SCALE DRAWINGS  
(NO DIBUJOS A ESCALA)  
CONTRACTOR TO FIELD VERIFY ALL  
DIMENSIONS PRIOR TO CONSTRUCTION

Copyright House Plans, Inc. 1995

REVISIONS		
NO.	DATE	DESCRIPTION
1	6-9-11	JOB # 2011-169

CRAIG G. PEEL  
HOUSE PLANS INC.

P.O. BOX 267 EVANS, GEORGIA 30809 (706) 650-8283

Copyright House Plans Inc. 1995. All Rights Reserved. The duplication, reproduction, copying, sale, rental, licensing, or any other distribution or use of these drawings, any portion thereof, or the plans depicted herein is strictly prohibited unless expressly authorized in writing by House Plans Inc.

SOUTH  
GEORGIA  
HOMES

CUSTOMER OR  
BUILDER

ISSUE DATE: JUNE 9, 2011


DESIGNED BY: CAP DRAWN BY:

SHEET TITLE: SECOND FLOOR PLAN

PROJECT NUMBER: 2842 SHEET NUMBER: 5 OF 7

DO NOT SCALE DRAWINGS  
(NO DIBUJOS A ESCALA)  
CONTRACTOR TO FIELD VERIFY ALL  
DIMENSIONS PRIOR TO CONSTRUCTION

REVISIONS		
NO.	DATE	DESCRIPTION
1	6-9-11	JOB # 201-169

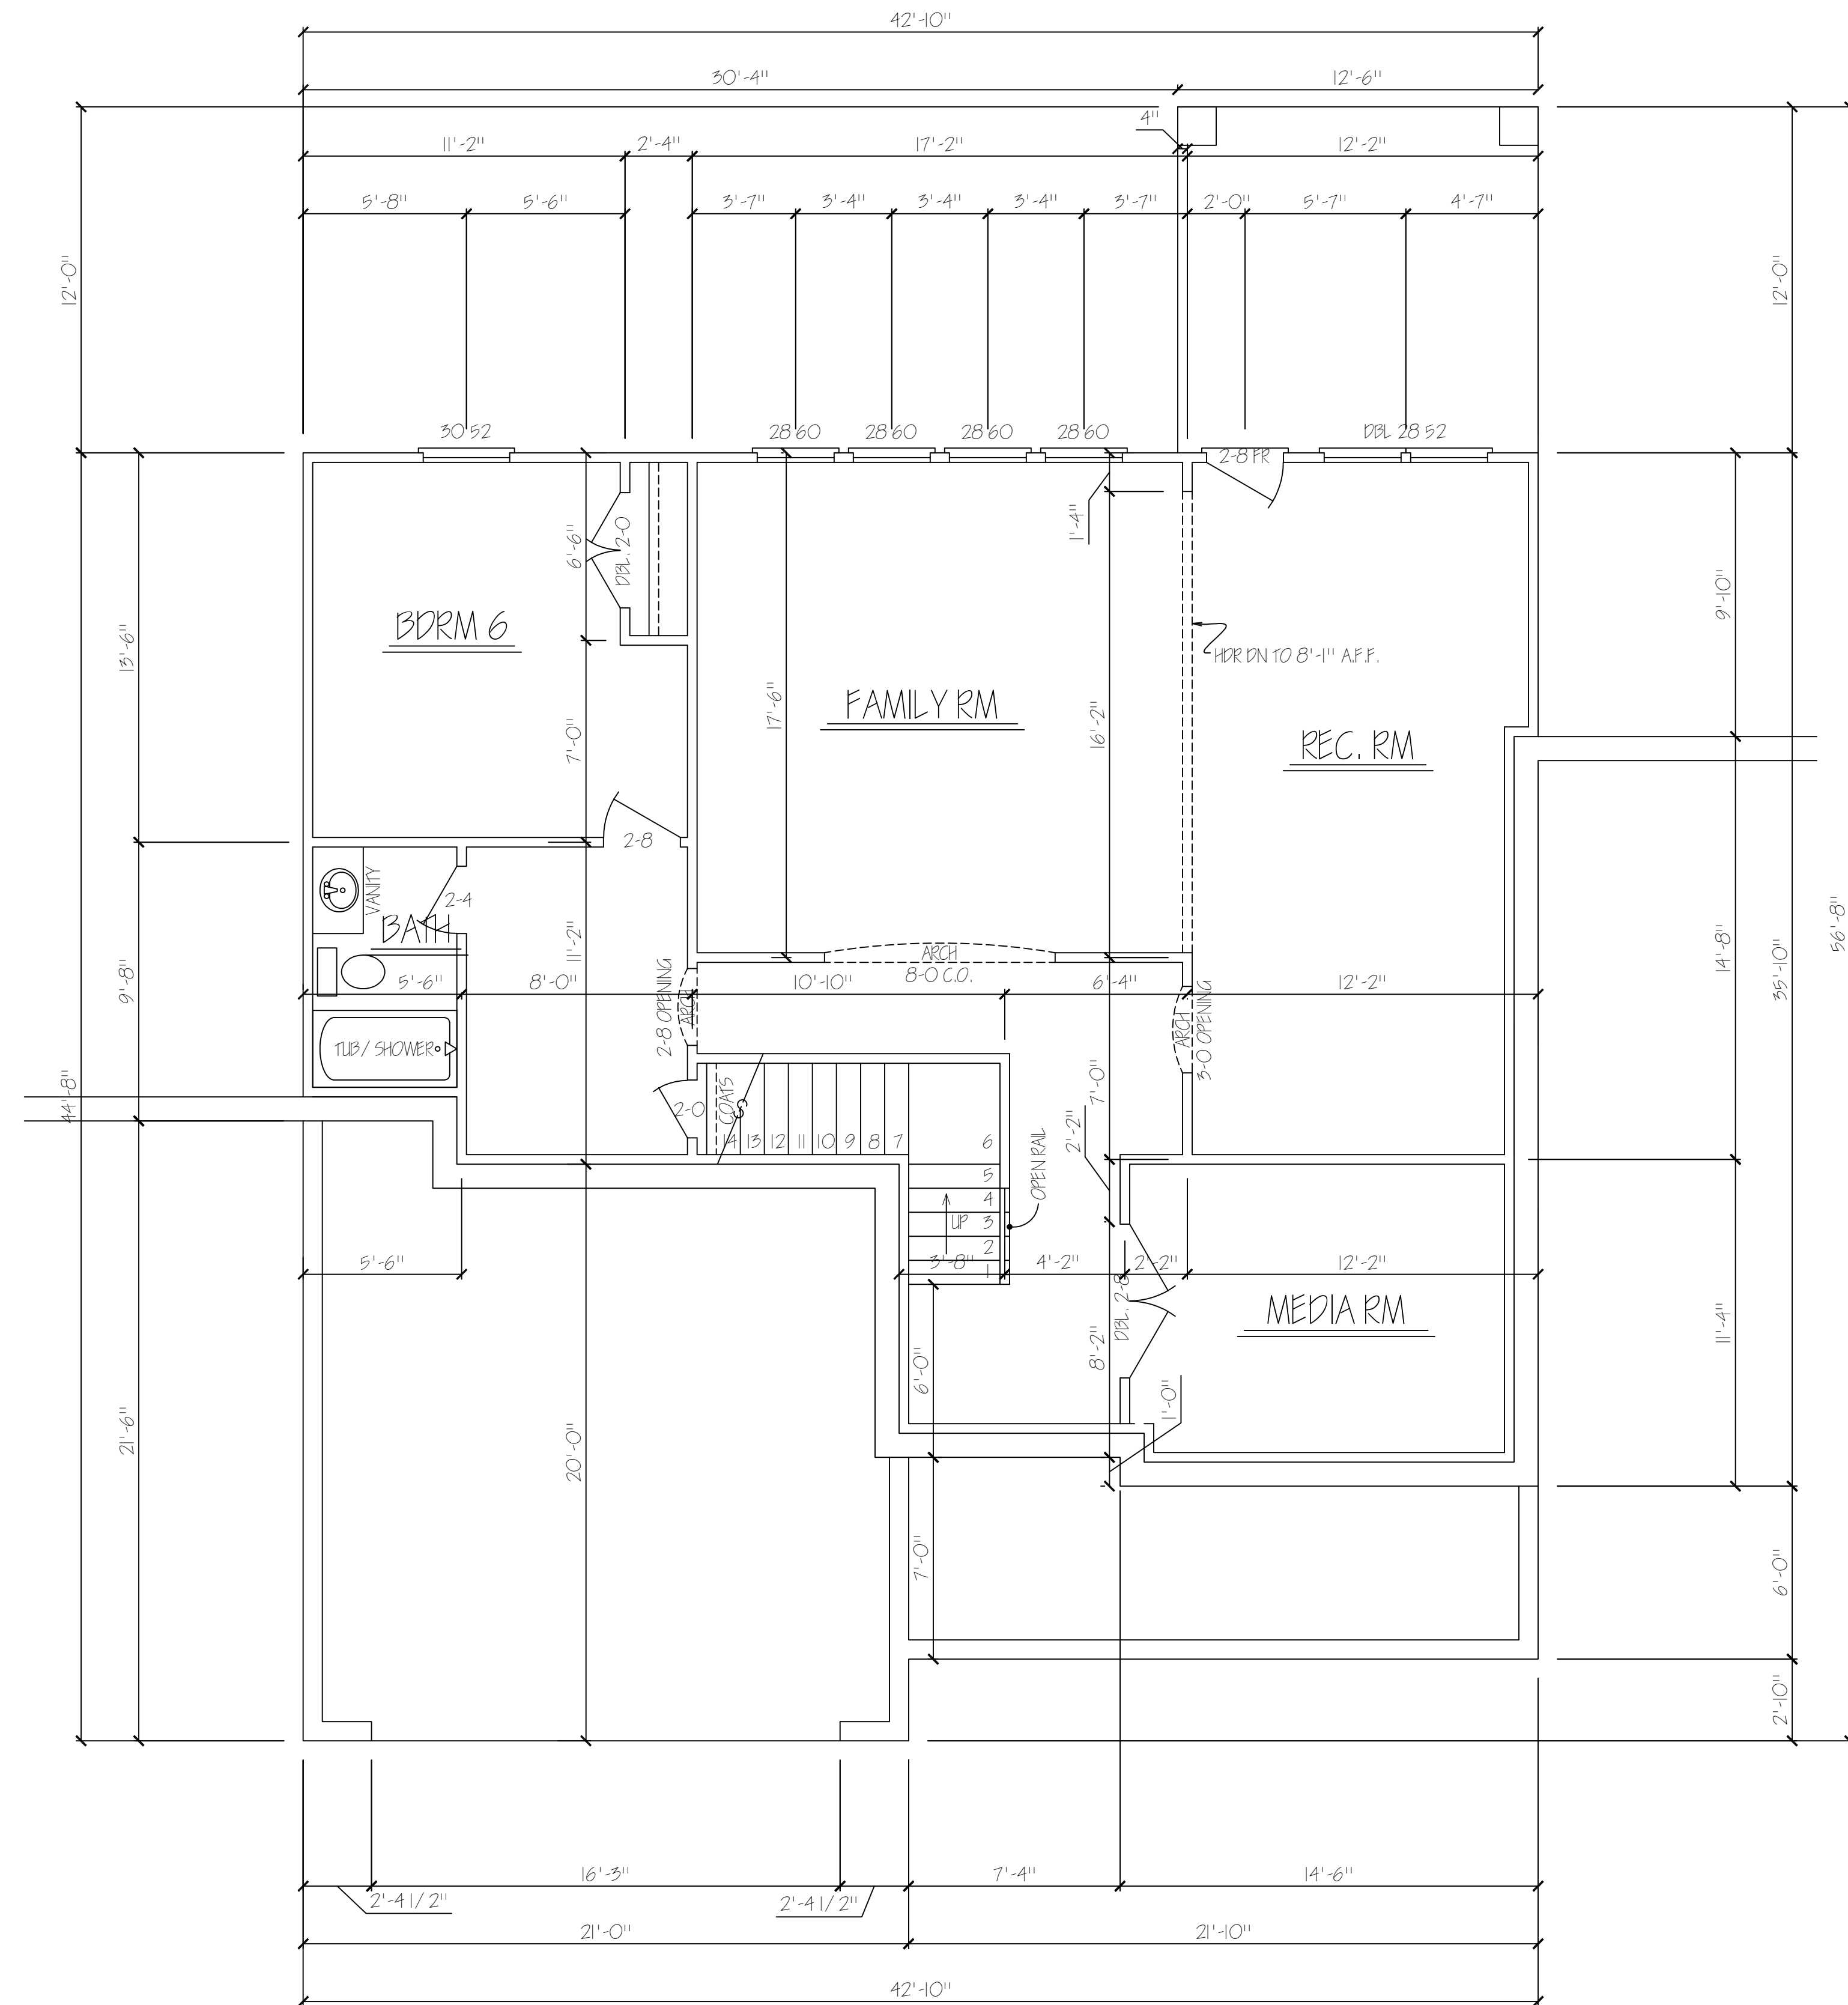

BASEMENT FLOOR PLAN  
SCALE 1/4" = 1'-0"

"THE ELLIE"

NOTE: CONTRACTOR TO MAKE ADJUSTMENTS FOR 2X6 WALLS AS REQ'D PER LOCAL CODES IN THE FIELD.

NOTE: CONTRACTOR TO ADD STONE/ BRICK PER ELEVATIONS. ADJUSTMENTS TO BE MADE IN THE FIELD AS REQUIRED.

NOTE: CONTRACTOR TO VERIFY ALL WINDOW SIZES FOR EGRESS PER MANUFACTURE.

NOTE: ALL DIMENSIONS TO FRAME WALL.

ESTIMATED SQUARE FOOTAGE  
A.T. BASEMENT FLOOR HD. 1284 SQ. FT.

Copyright House Plans, Inc. 1993. All Rights Reserved. The duplication, reproduction, copying, sale, rental, licensing, or any other distribution or use of these drawings, any portion thereof, or the plans depicted herein is strictly prohibited unless expressly authorized in writing by House Plans Inc.


Copyright House Plans, Inc. 1993. Todos los derechos reservados. La duplicación, reproducción, copia, venta, alquiler, concesión de licencias, o cualquier otra distribución o uso de estos dibujos, cualquier porción del mismo, o los planes representado aquí en adelante es Strictly prohibida salvo autorización expresa por escrito por House Plans, Inc.

SOUTH  
GEORGIA  
HOMES

CUSTOMER OR BUILDER:

ISSUE DATE: JUNE 9, 2011  
DESIGNED BY: CAP DRAWN BY:  
SHEET TITLE: BASEMENT FLOOR PLAN  
PROJECT NUMBER: 2842 SHEET NUMBER: 6 OF 7

CRAIG G. PEEL  
HOUSE PLANS INC.  
P.O. BOX 267 EVANS, GEORGIA 30809 (706) 650-8283

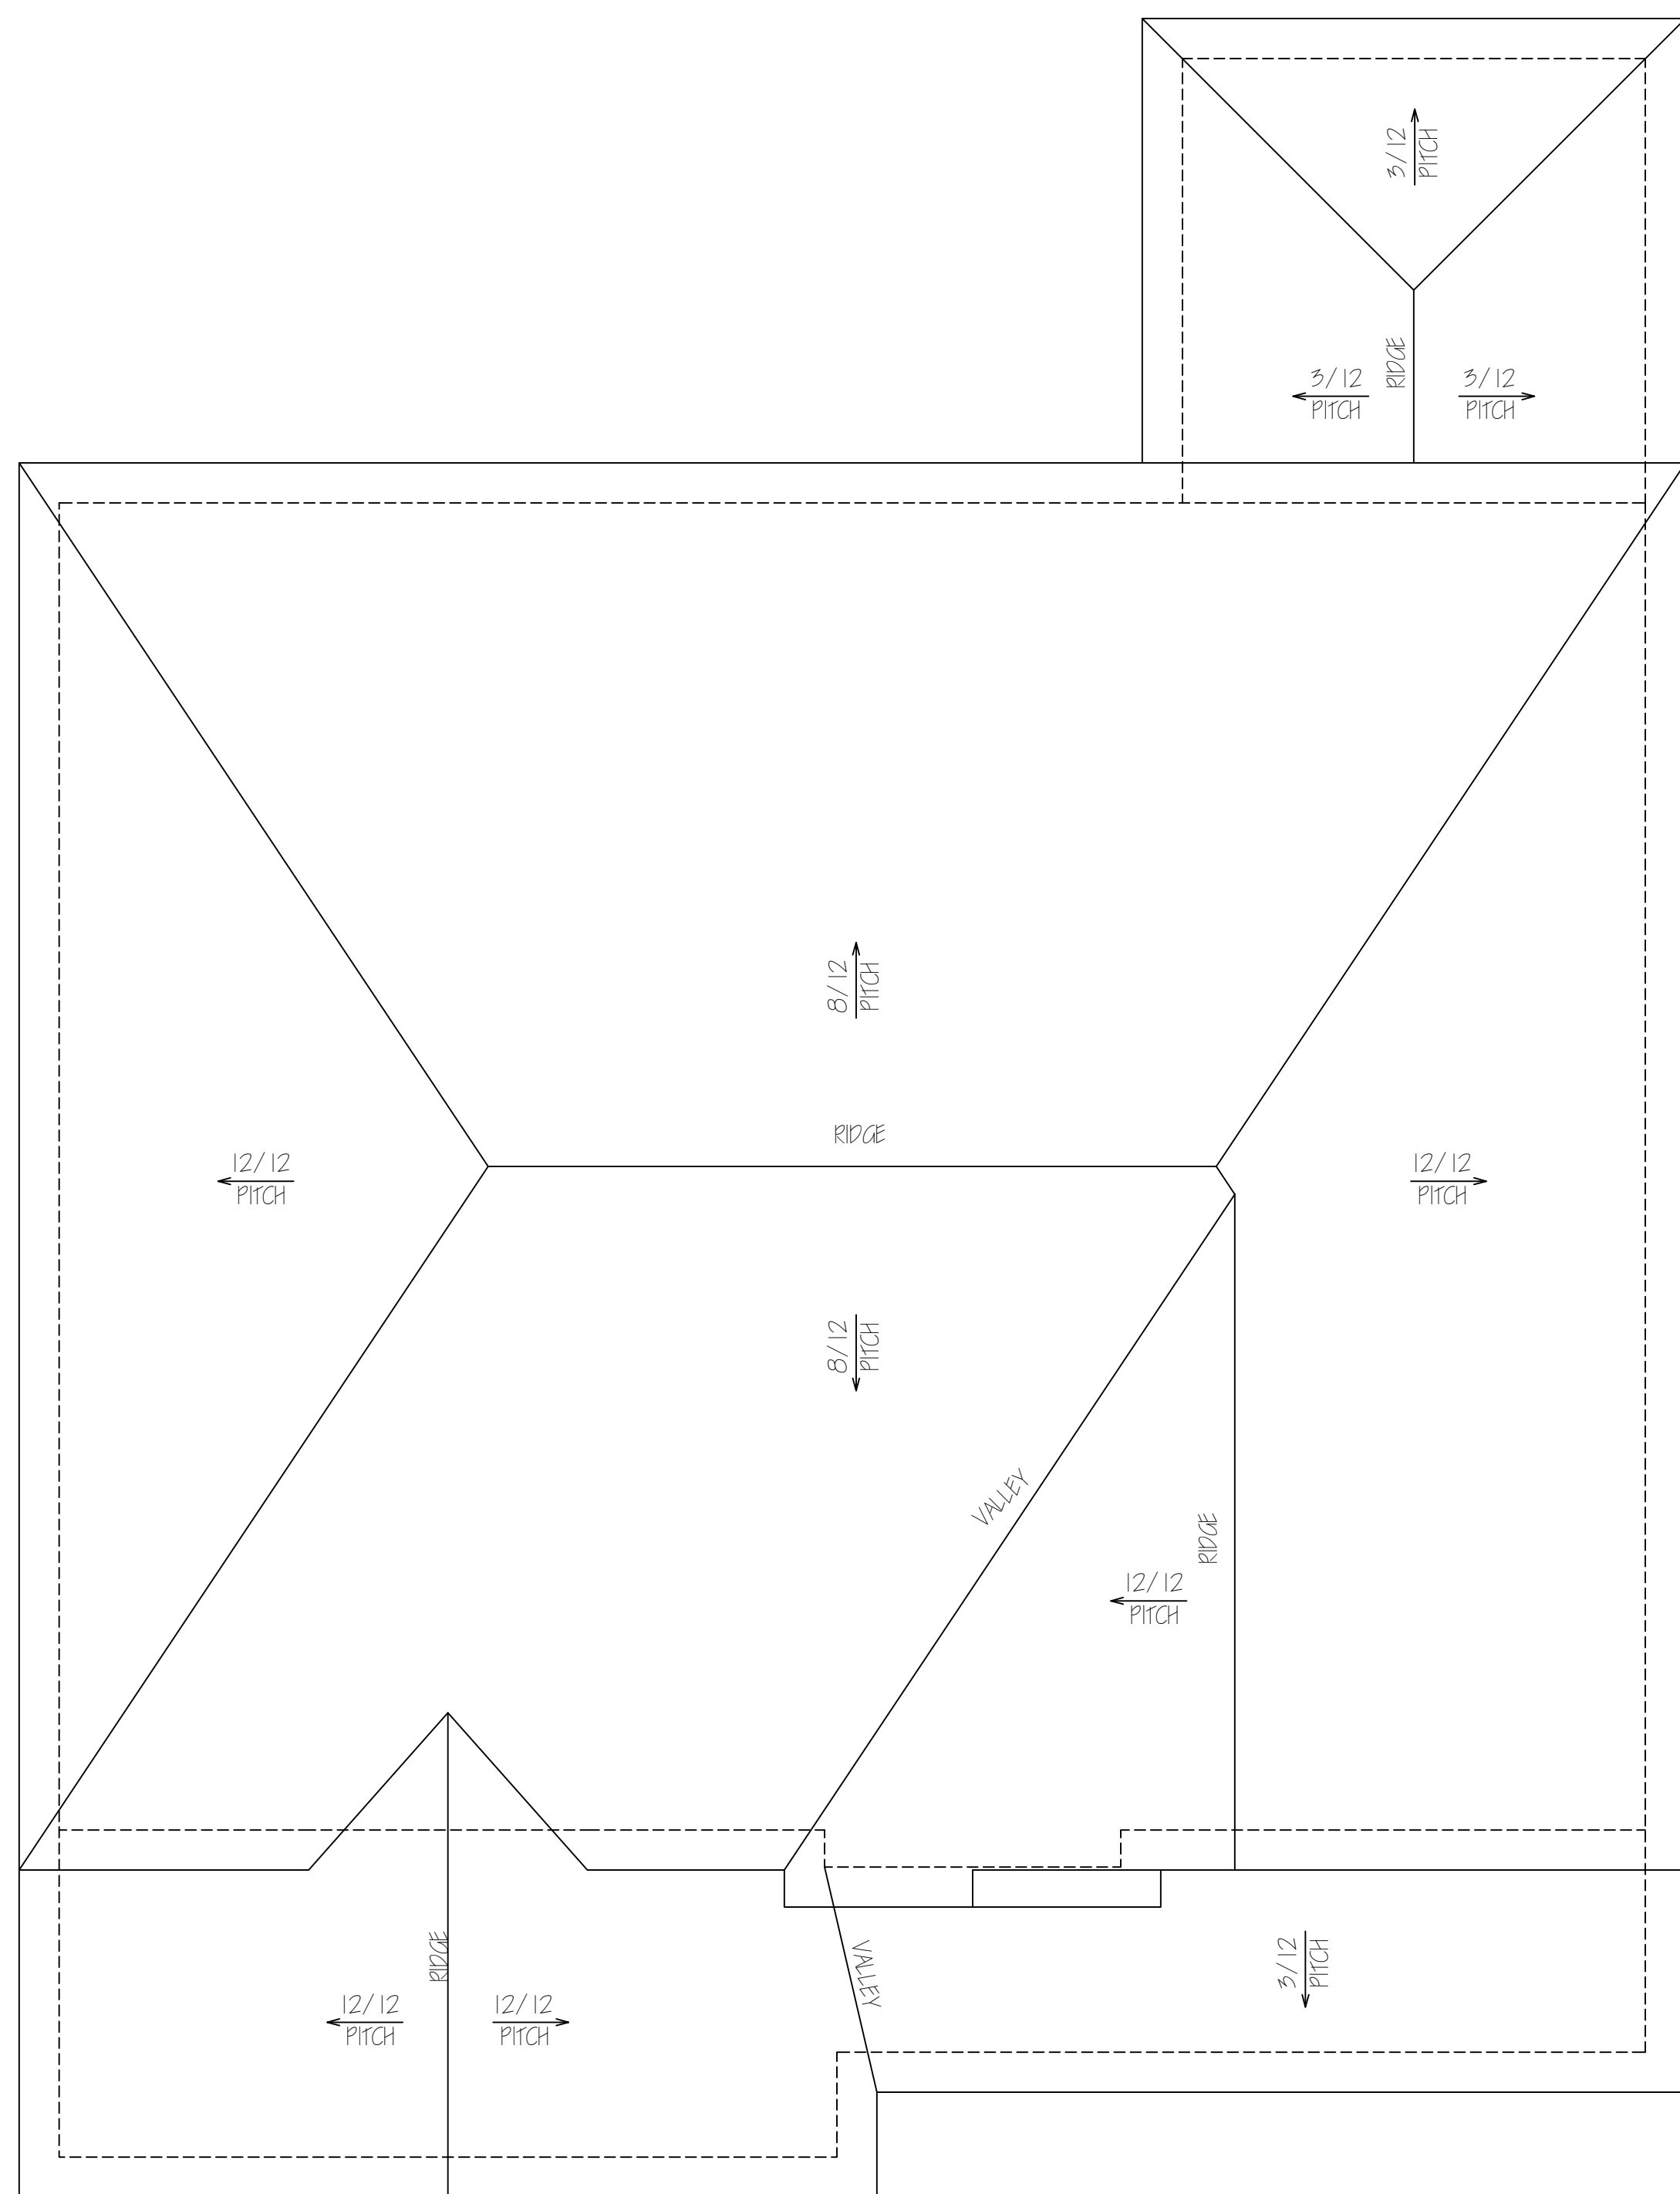

ROOF PLAN

SCALE 1/4" = 1'-0"

DO NOT SCALE DRAWINGS  
(NO DIBUJOS A ESCALA)

CONTRACTOR TO FIELD VERIFY ALL  
DIMENSIONS PRIOR TO CONSTRUCTION

Copyright House Plans, Inc. 1999

REVISIONS

NO.	DATE	DESCRIPTION
1	6-9-11	JOB # 2011-169

**CRAIG G. PEEL**  
HOUSE PLANS INC.

P.O. BOX 267 EVANS, GEORGIA 30809 (706) 650-8283

Copyright House Plans, Inc. 1999. All Rights Reserved. The duplication, reproduction, copying, sale, rental, licensing, or any other distribution or use of these drawings, any portion thereof, or the plans depicted herein is strictly prohibited unless expressly authorized in writing by House Plans, Inc.

Copyright House Plans, Inc. 1999. Todos los derechos reservados. La duplicación, reproducción, copia, venta, alquiler, concesión de licencias, o cualquier otra distribución o uso de estos dibujos, cualquier porción del mismo, o los planes representados aquí en adelante es estrictamente prohibida salvo autorización expresa por escrito por House Plans, Inc.

**SOUTH  
GEORGIA  
HOMES**

CUSTOMER OR  
BUILDER

ISSUE DATE: JUNE 9, 2011

DESIGNED BY: CAP DRAWN BY:

SHEET TITLE: ROOF PLAN

PROJECT NUMBER: 2842 SHEET NUMBER: 7 of 7