


RAY GOOD
CUSTOM HOME DESIGNS


GENERAL NOTES

- 1) DO NOT SCALE DRAWINGS.
- 2) CONTRACTOR SHOULD VERIFY ALL CONDITIONS & DIMENSIONS AT SITE BEFORE BEGINNING CONSTRUCTION.
- 3) ANY DISCREPANCIES SHOULD BE REPORTED TO R&G CUSTOM HOME DESIGNS FOR JUSTIFICATION AND/OR CORRECTIONS BEFORE PROCEEDING WITH WORK.
- 4) CONTRACTOR SHALL ASSUME ALL RESPONSIBILITY FOR ERRORS THAT ARE NOT REPORTED.
- 5) ALL WORK SHOULD BE PERFORMED IN ACCORDANCE WITH ALL APPLICABLE INTERNATIONAL BUILDING CODES.

© RAY GOOD CUSTOM HOME DESIGNS, INC. 2015

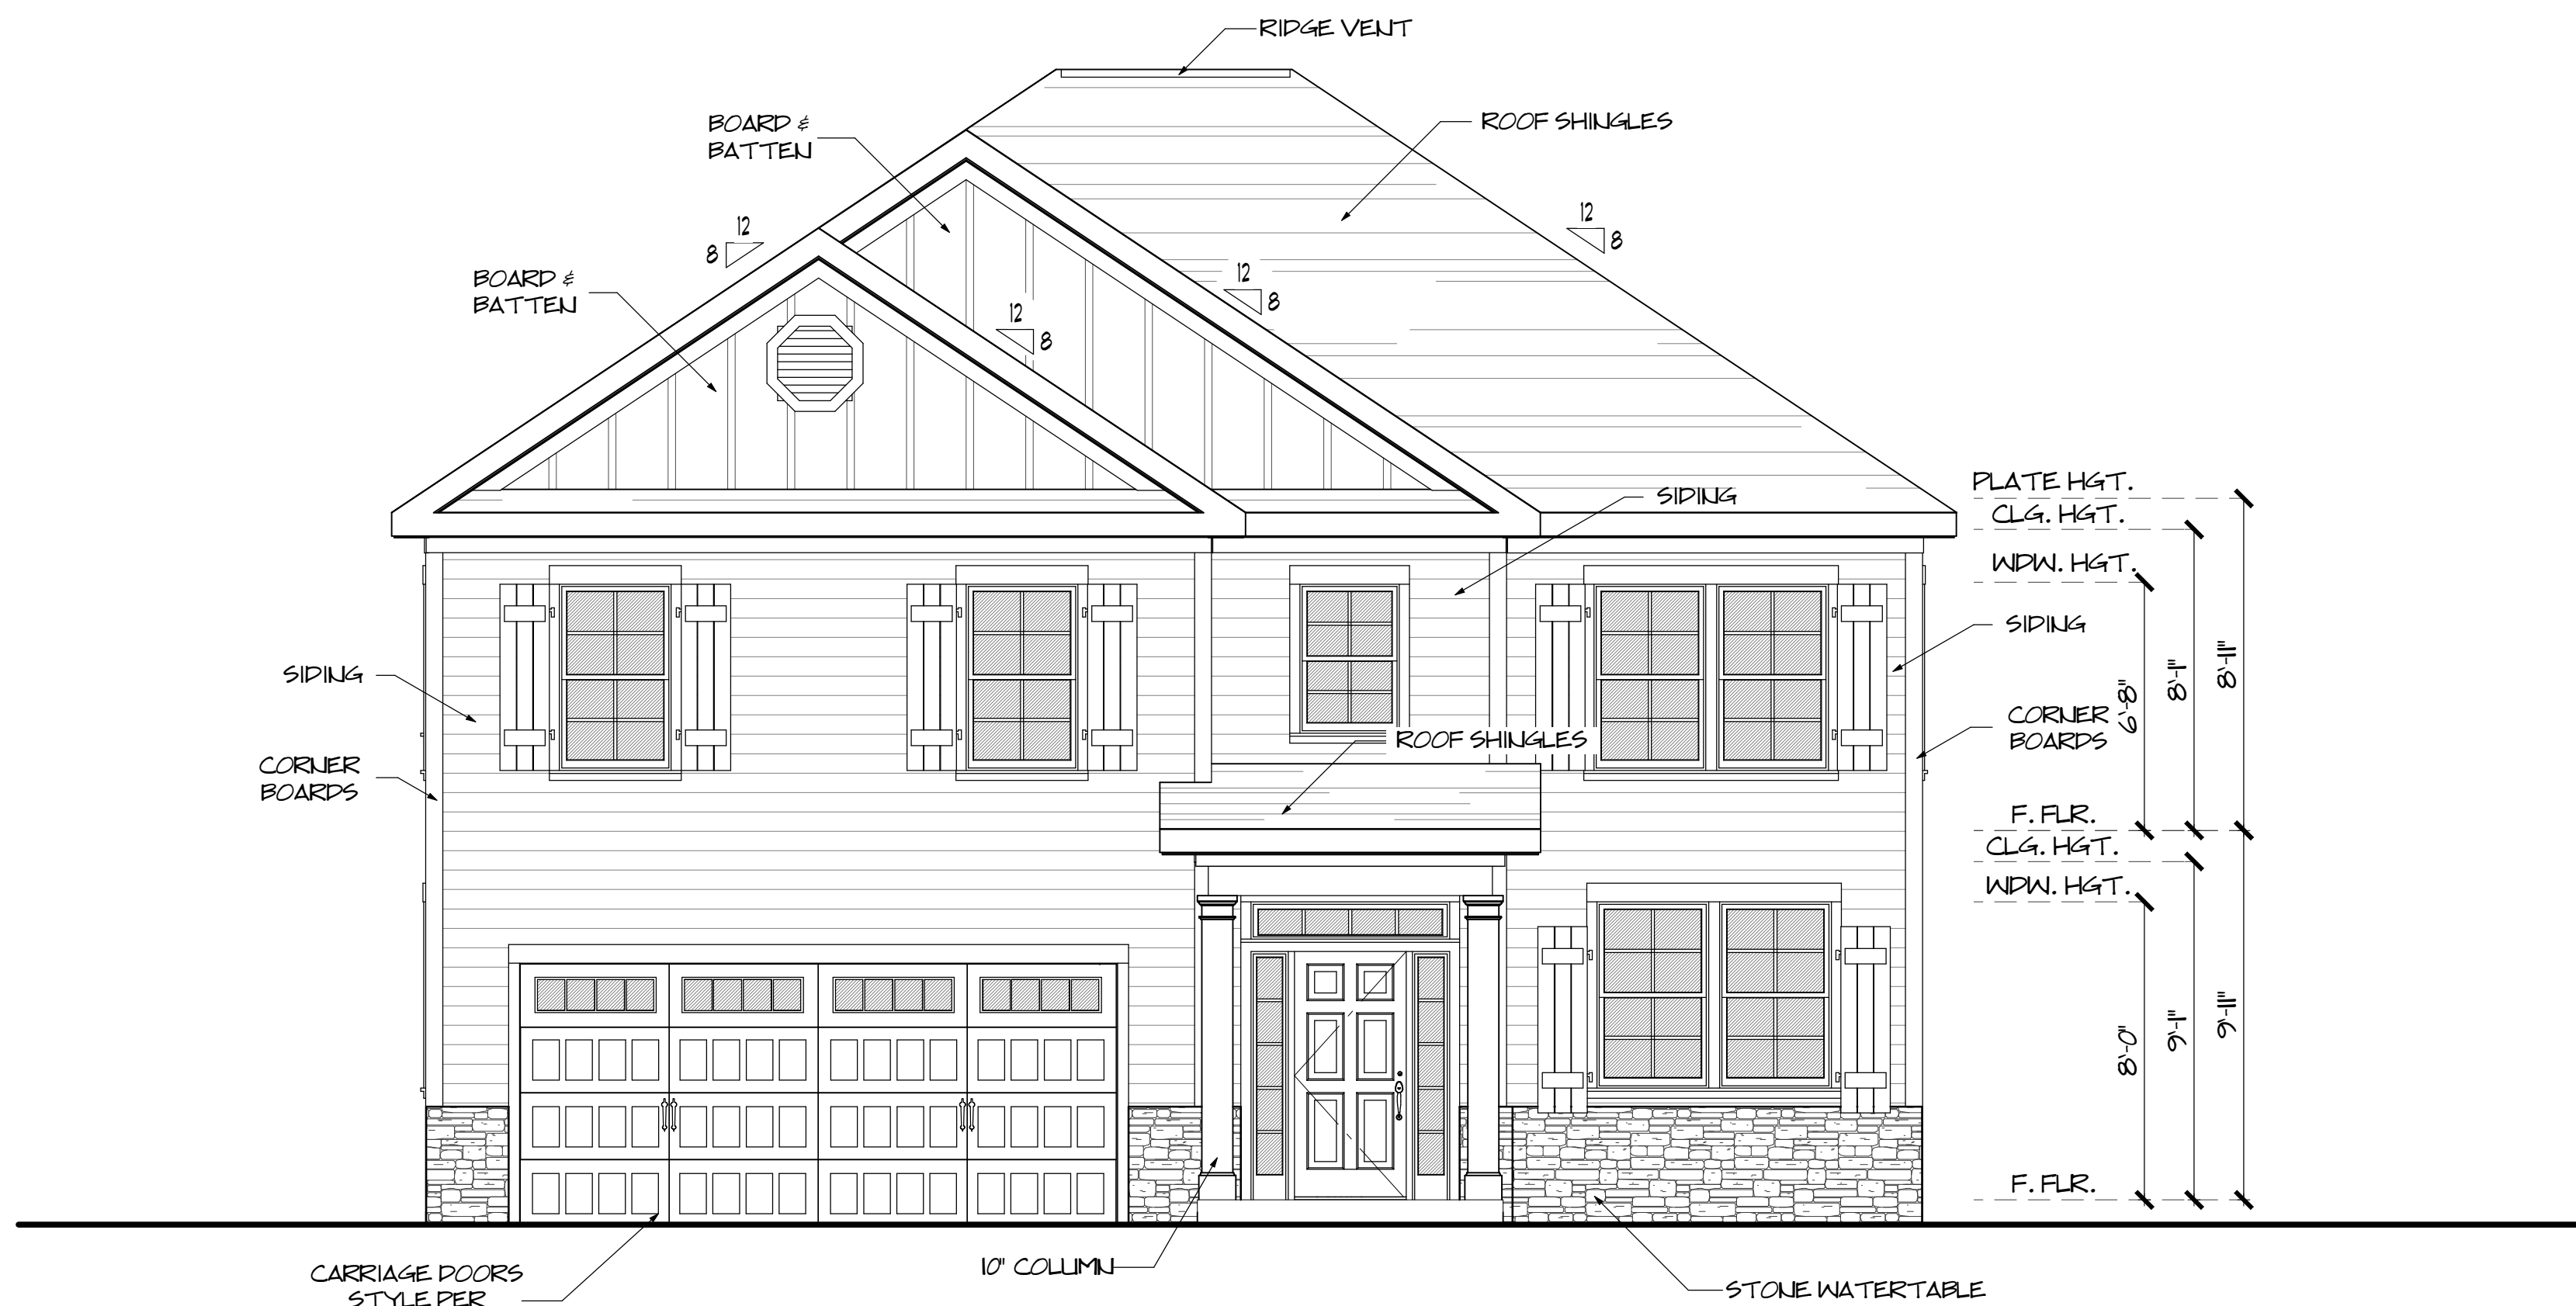

FRONT ELEVATION
SCALE 1/4" = 1'-0"

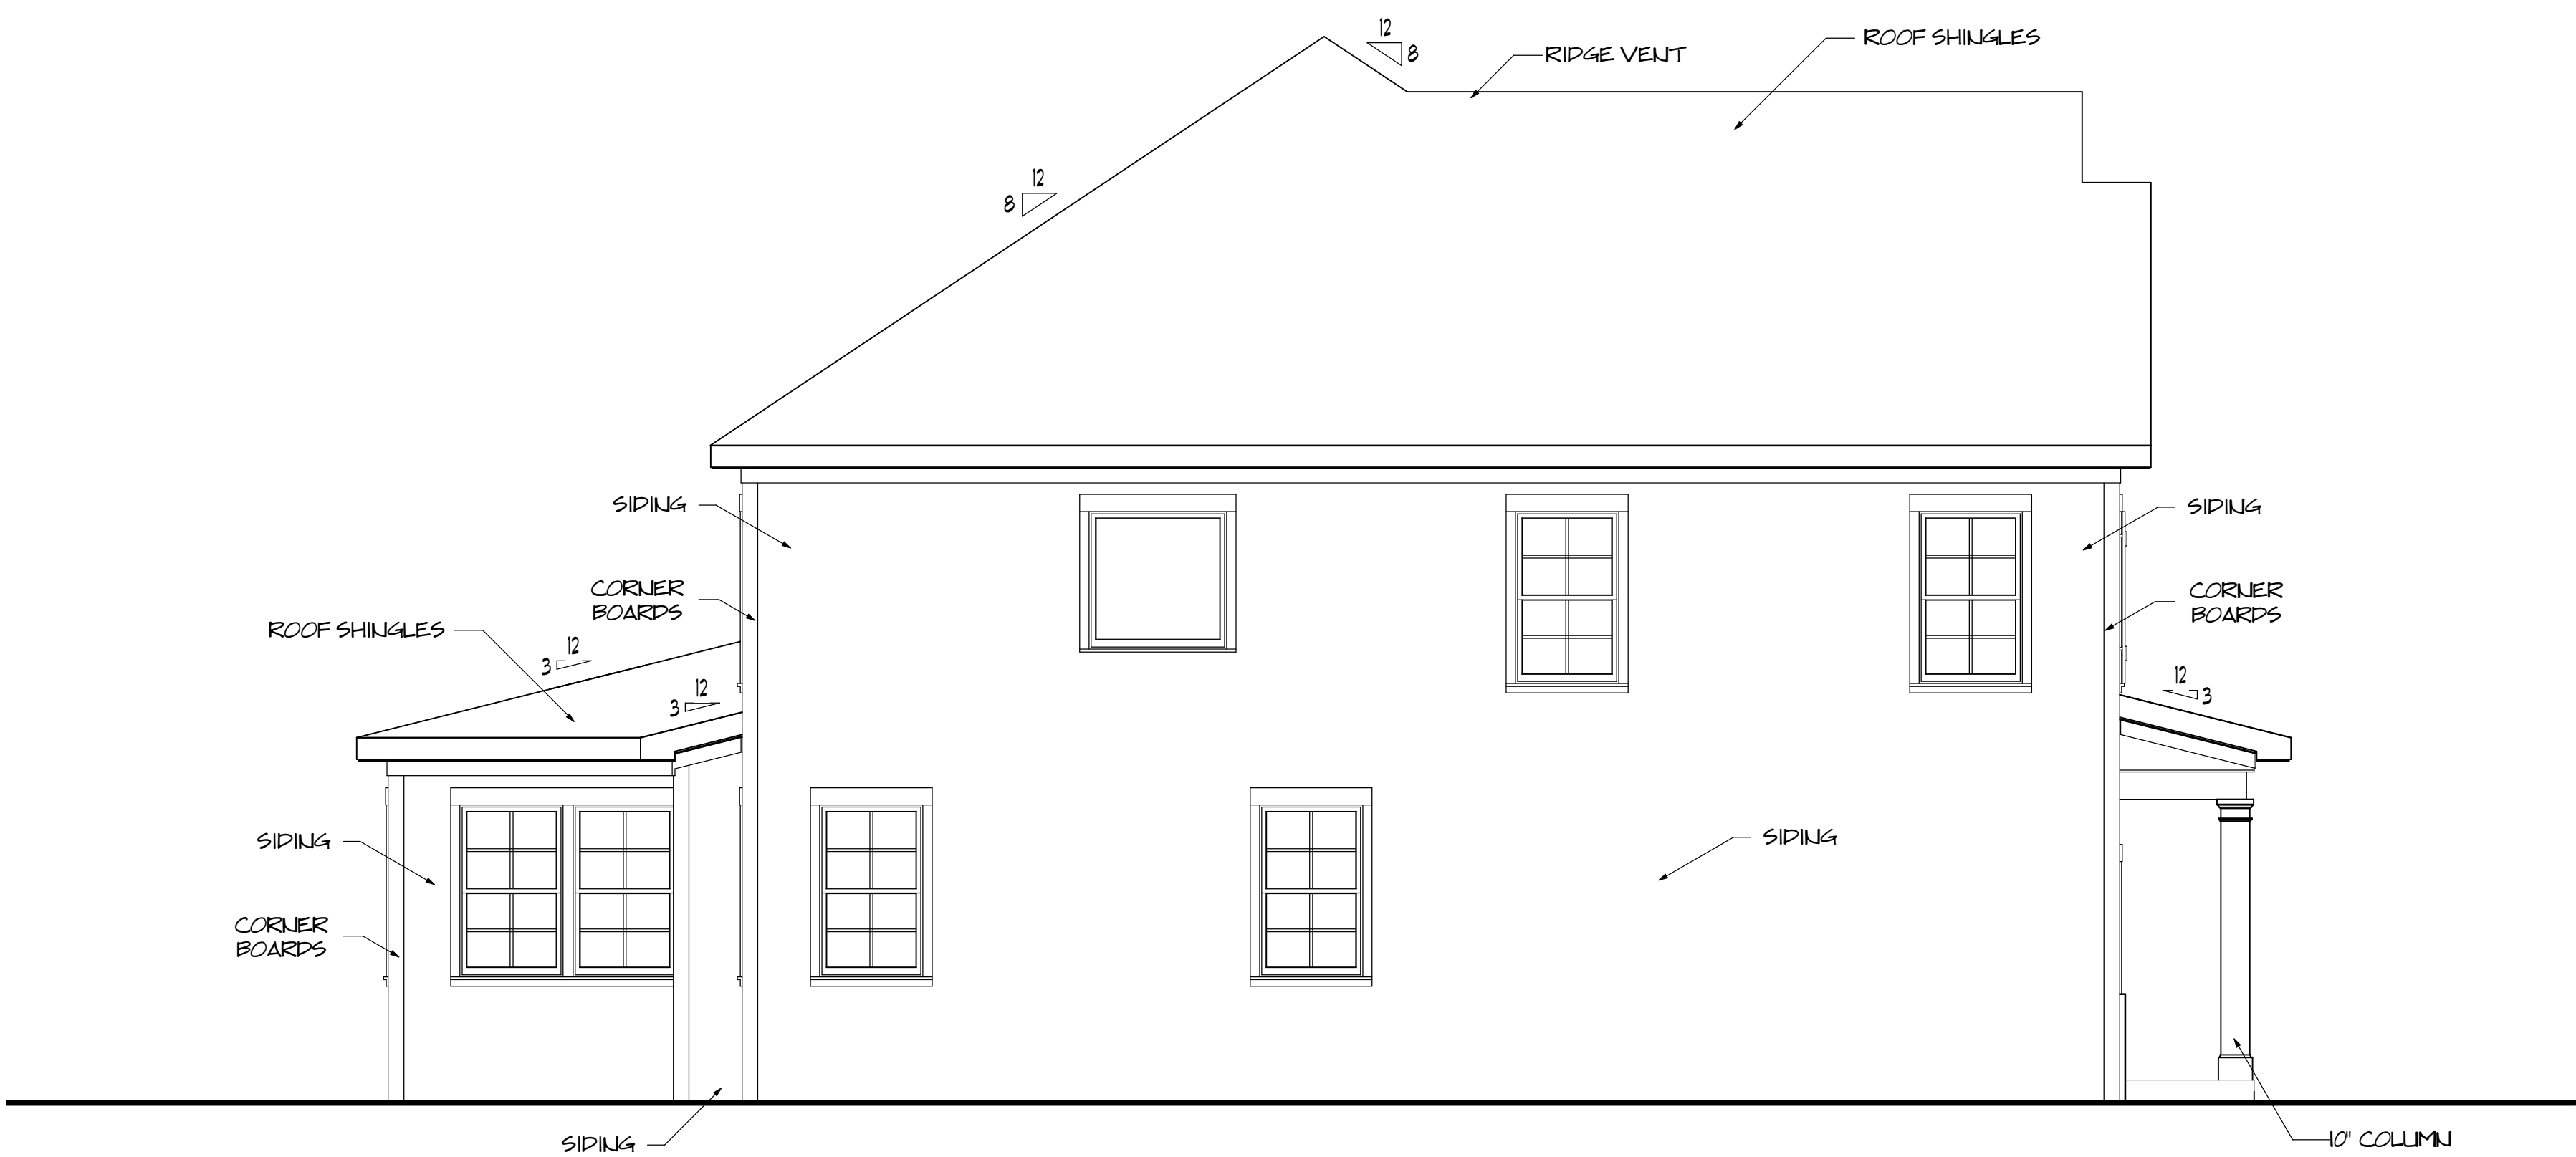

LEFT ELEVATION
SCALE 1/4" = 1'-0"

THE AVERY
 ADDITIONAL INFO:
 SOUTH GEORGIA
 CUSTOM HOMES
 CLIENT / COMPANY NAME:

REVISIONS: DATE:


- △
- △
- △
- △

809-A OAKHURST DR.
 EVANS, GA. 30809
 OFFICE: 706-364-8554
 FAX: 706-955-7945
 DATE PRINTED: 8/18/2015
 SCALE: AS NOTED

DRAWN BY:
 GREGORY BROWN
 SAVANNAH SWEARINGEN
 CHECKED BY:
 RAY GOOD

PROJECT NUMBER
- 2718 -

A-1
SHEET # 1 OF 7

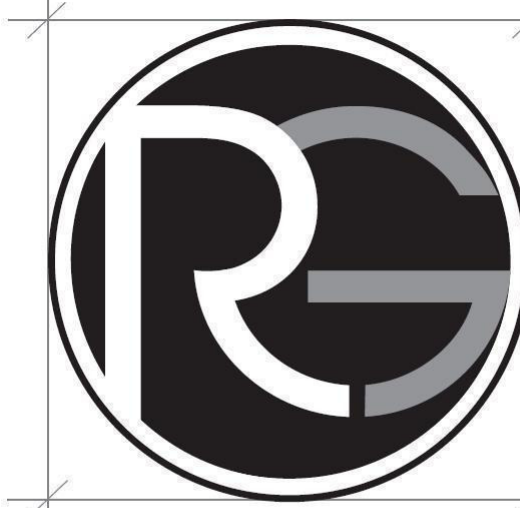


RAY GOOD
CUSTOM HOME DESIGNS


GENERAL NOTES

- 1) DO NOT SCALE DRAWINGS.
- 2) CONTRACTOR SHOULD VERIFY ALL CONDITIONS & DIMENSIONS AT SITE BEFORE BEGINNING CONSTRUCTION.
- 3) ANY DISCREPANCIES SHOULD BE REPORTED TO RAY GOOD CUSTOM HOME DESIGNS FOR JUSTIFICATION AND/OR CORRECTIONS BEFORE PROCEEDING WITH WORK.
- 4) CONTRACTOR SHALL ASSUME ALL RESPONSIBILITY FOR ERRORS THAT ARE NOT REPORTED.
- 5) ALL WORK SHOULD BE PERFORMED IN ACCORDANCE WITH ALL APPLICABLE INTERNATIONAL BUILDING CODES.

© RAY GOOD CUSTOM HOME DESIGNS, INC. 2013

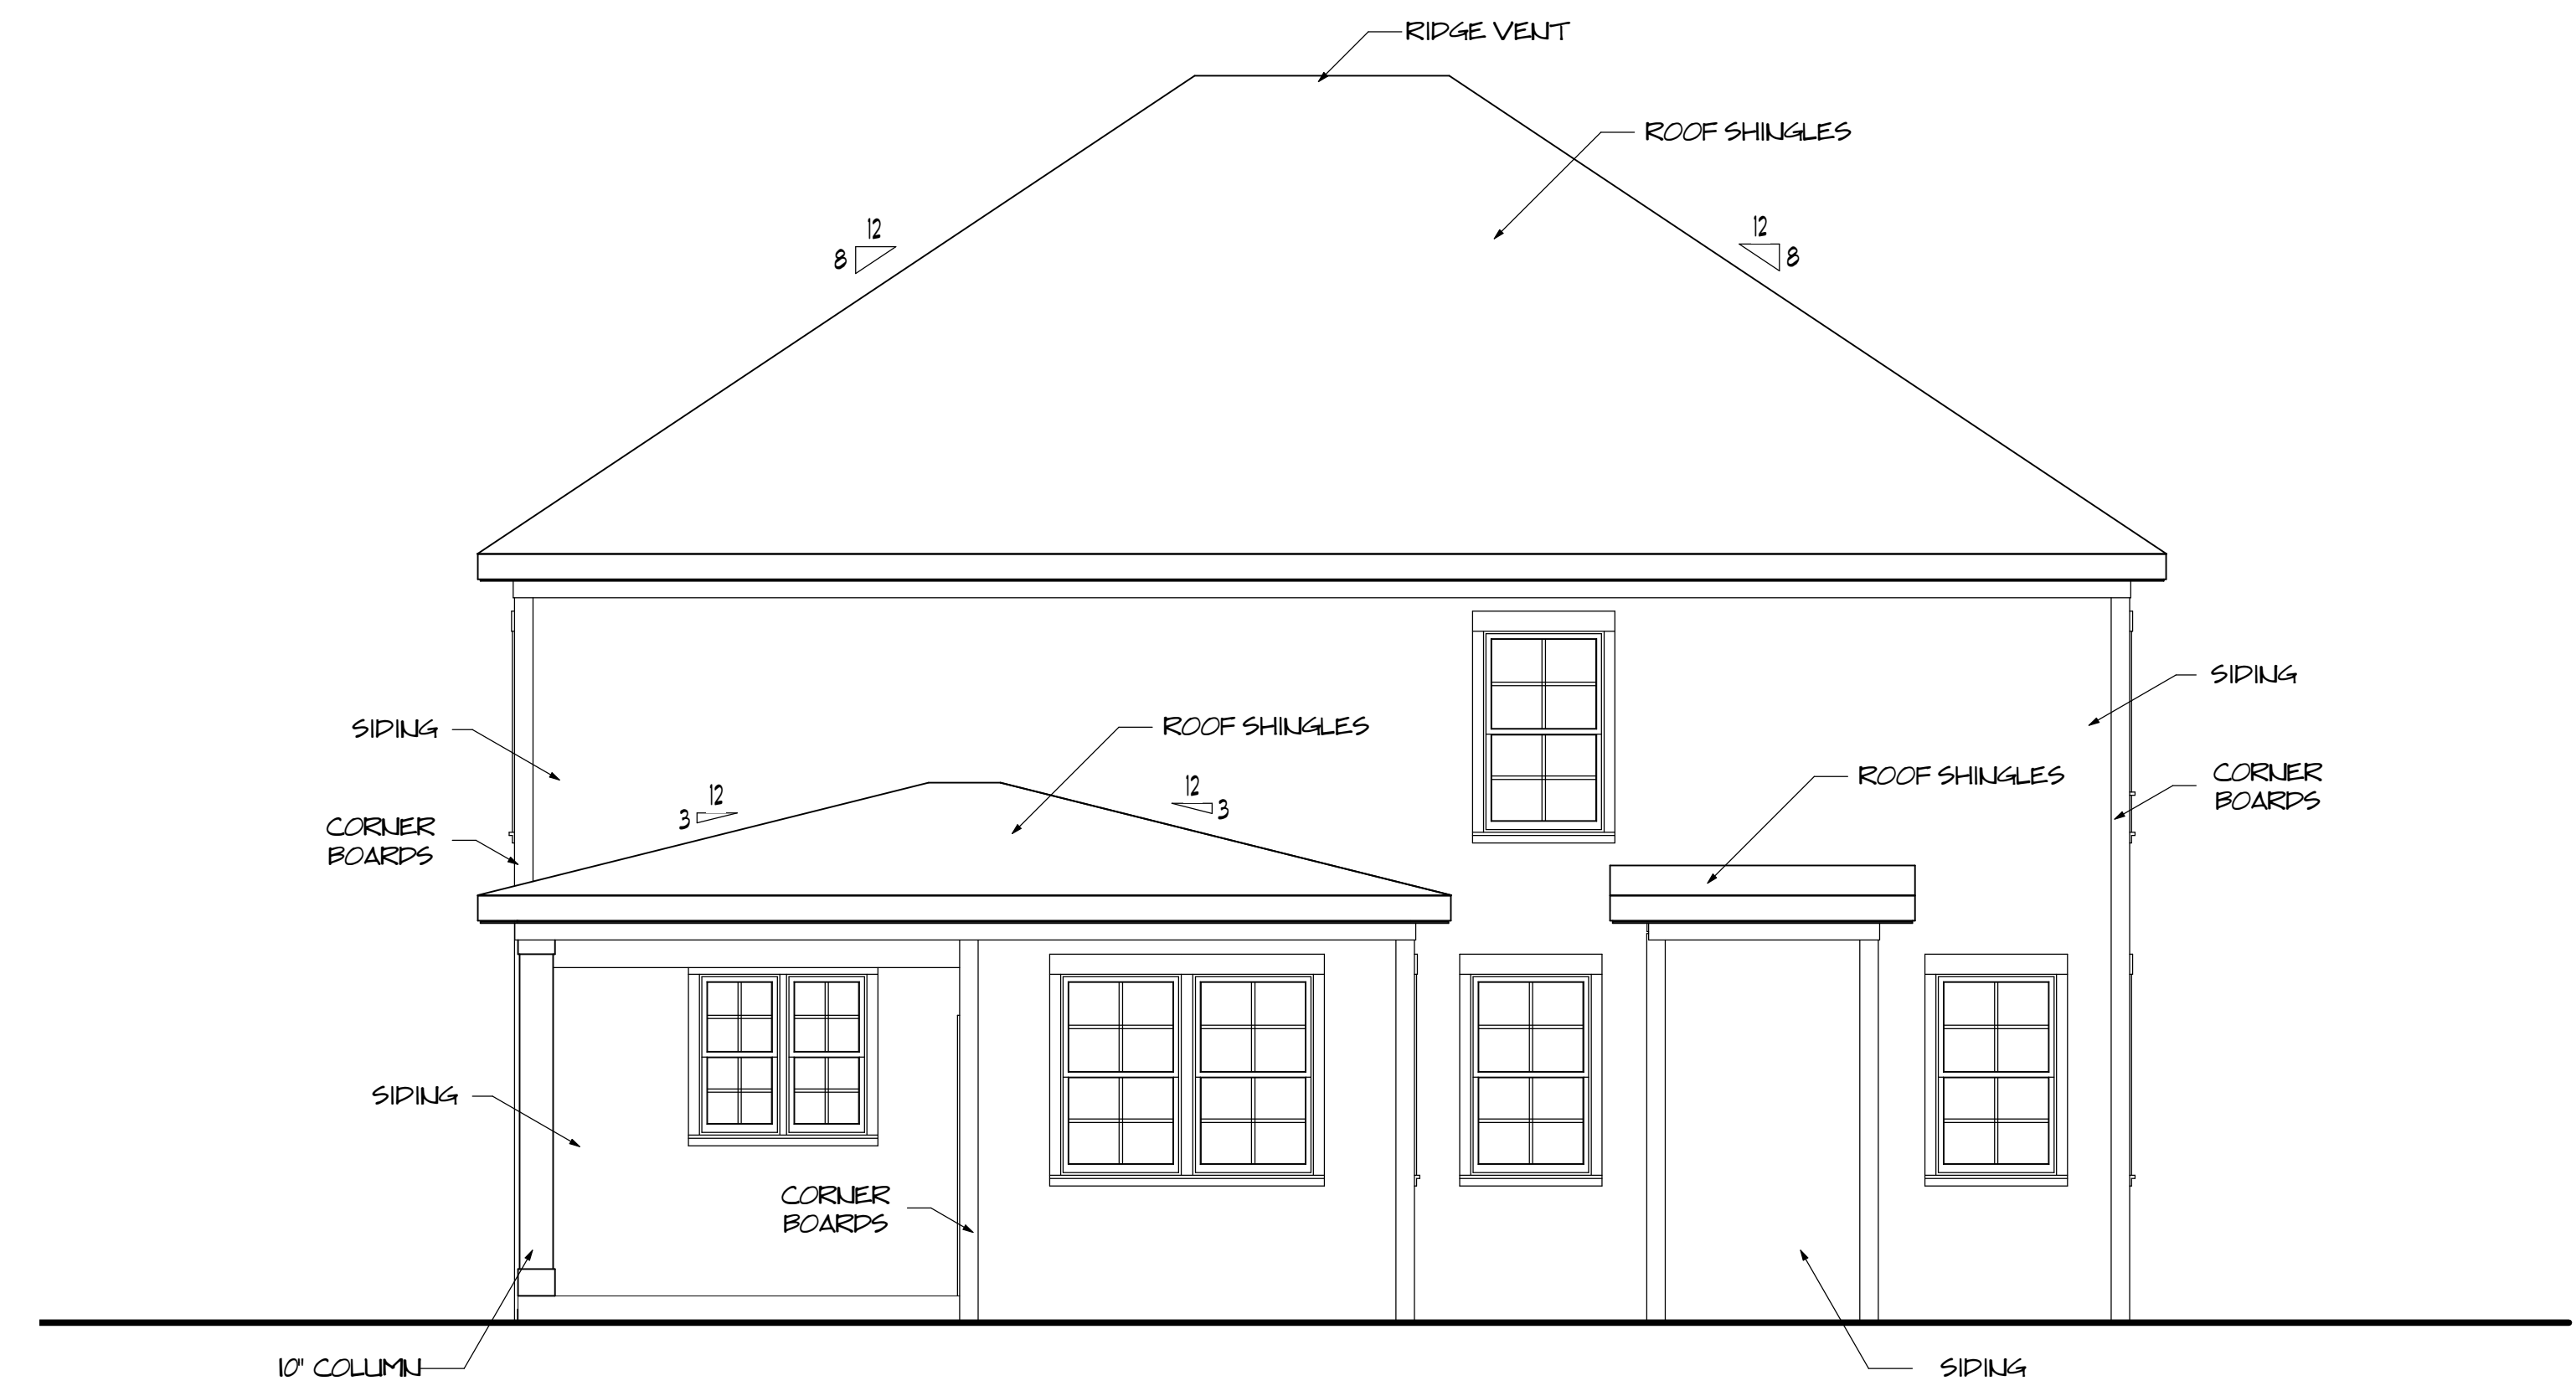

REAR ELEVATION
SCALE 1/4" = 1'-0"

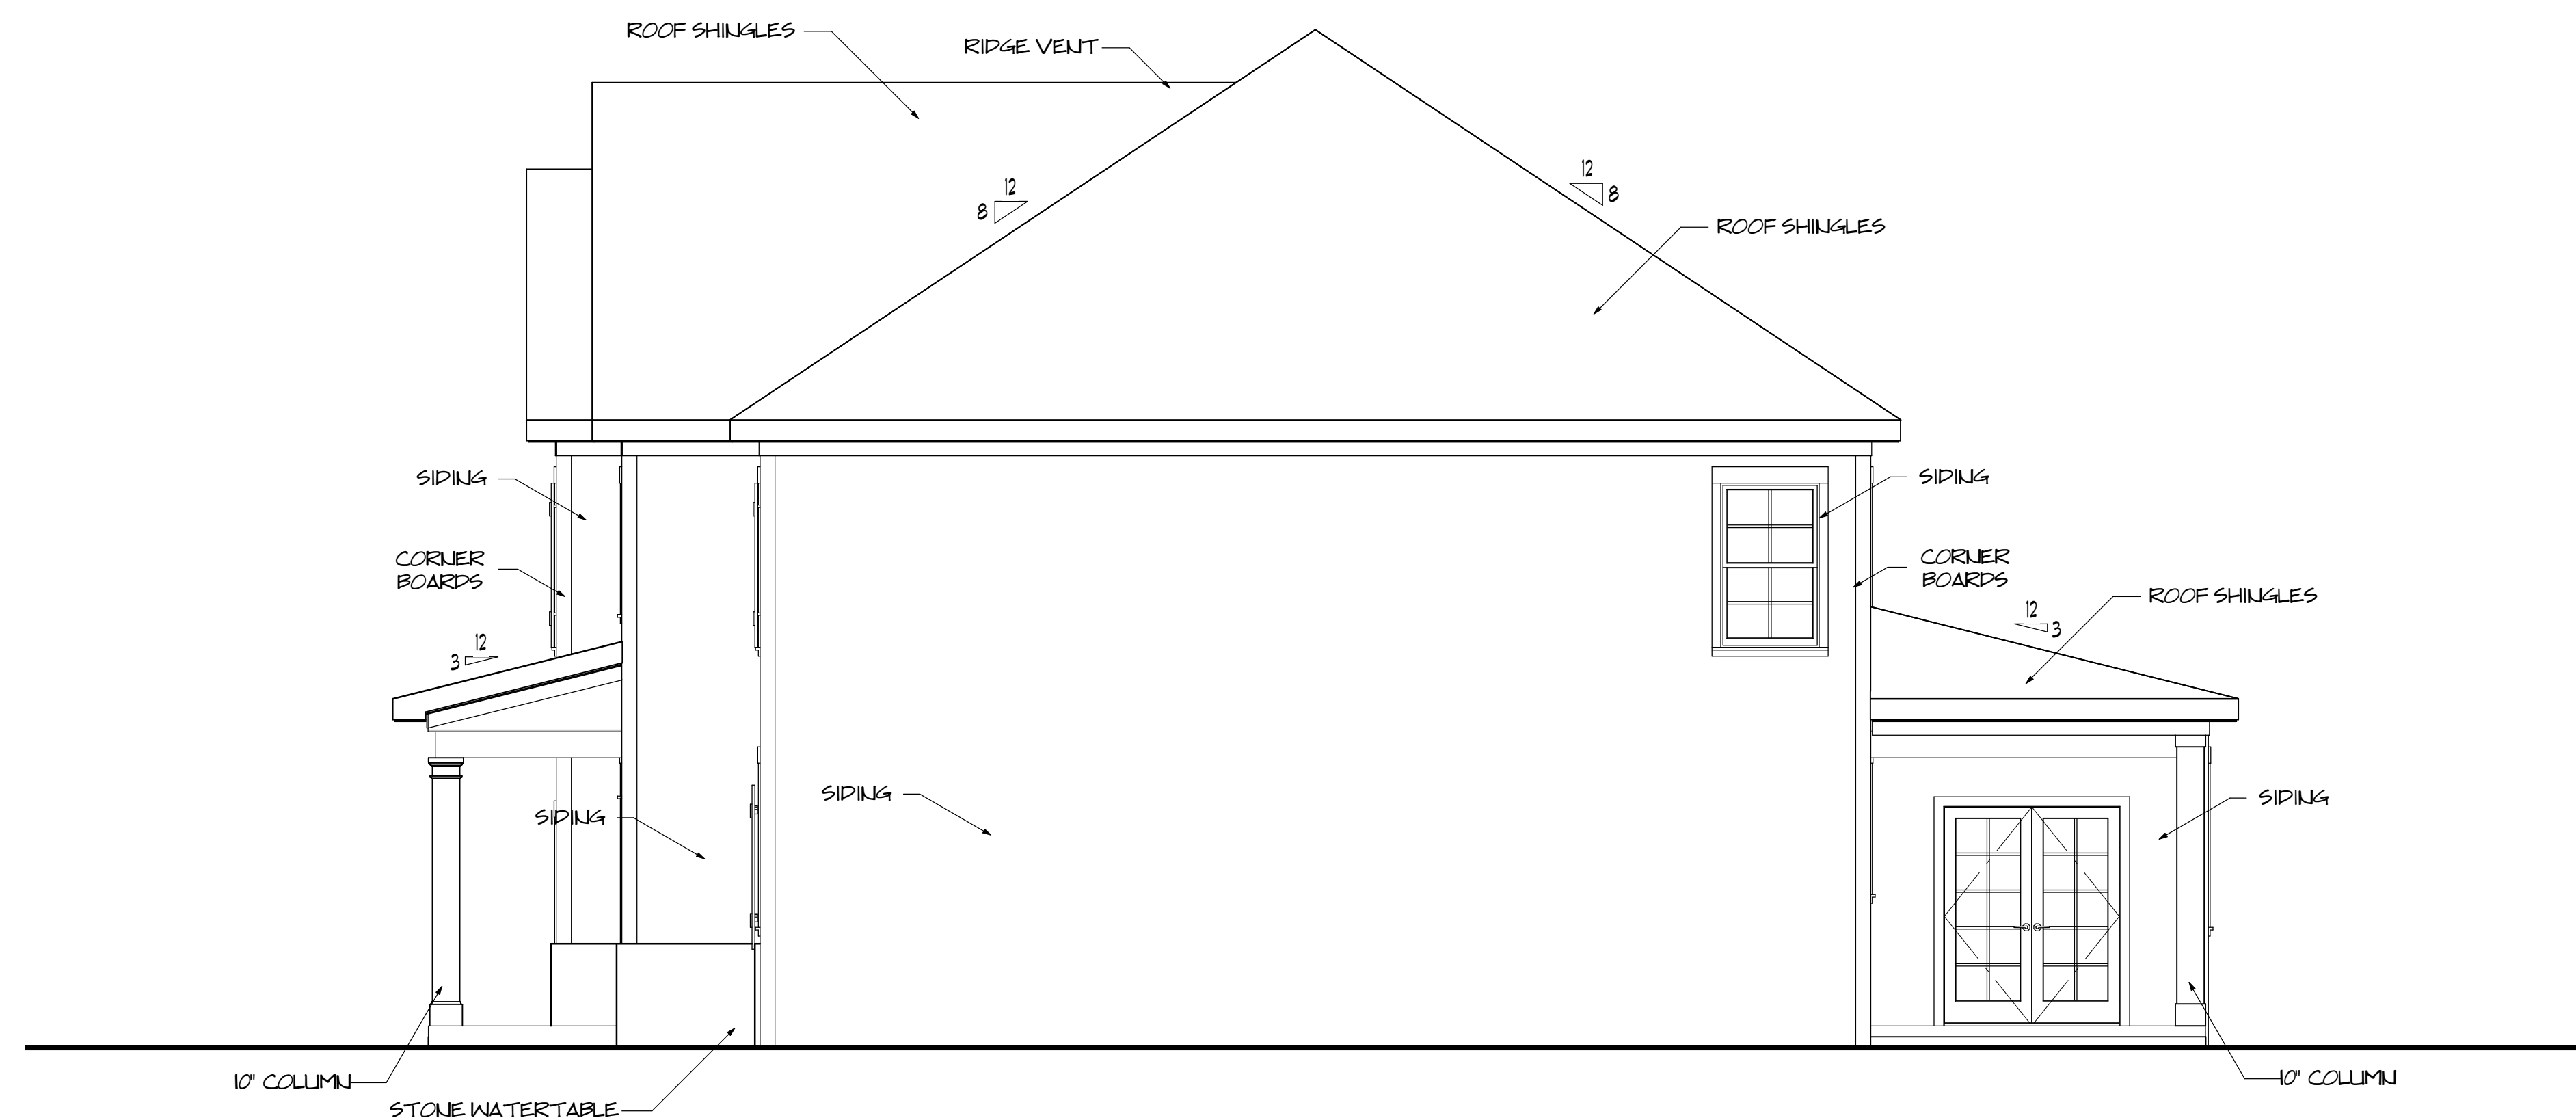


RIGHT ELEVATION
SCALE 1/4" = 1'-0"

THE AVERY
 ADDITIONAL INFO:
SOUTH GEORGIA
CUSTOM HOMES
 CLIENT / COMPANY NAME

REVISIONS:	DATE:
△	
△	
△	
△	

809-A OAKHURST DR.
 EVANS, GA. 30809
 OFFICE: 706-364-8554
 FAX: 706-955-7945
 DATE PRINTED: 8/18/2015
 SCALE: AS NOTED

DRAWN BY:
 GREGORY BROWN
 SAVANNAH SWEARINGEN
 CHECKED BY:
 RAY GOOD
 PROJECT NUMBER
- 2718 -
A-2
 SHEET # 2 OF 7

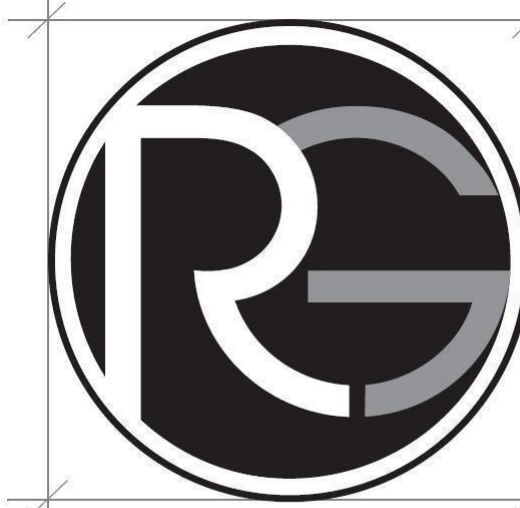

RAY GOOD
CUSTOM HOME DESIGNS

GENERAL NOTES

- 1) DO NOT SCALE DRAWINGS.
- 2) CONTRACTOR SHOULD VERIFY ALL CONDITIONS & DIMENSIONS AT SITE BEFORE BEGINNING CONSTRUCTION.
- 3) ANY DISCREPANCIES SHOULD BE REPORTED TO RGA CUSTOM HOME DESIGNS FOR JUSTIFICATION AND/OR CORRECTIONS BEFORE PROCEEDING WITH WORK.
- 4) CONTRACTOR SHALL ASSUME ALL RESPONSIBILITY FOR ERRORS THAT ARE NOT REPORTED.
- 5) ALL WORK SHOULD BE PERFORMED IN ACCORDANCE WITH ALL APPLICABLE INTERNATIONAL BUILDING CODES.

© RAY GOOD CUSTOM HOME DESIGNS, INC. 2013

THE AVERY
 ADDITIONAL INFO:
SOUTH GEORGIA
CUSTOM HOMES
 CLIENT / COMPANY NAME:

REVISIONS: DATE:

- △
- △
- △
- △

809-A OAKHURST DR.
EVANS, GA. 30809
OFFICE: 706-364-8554
FAX: 706-955-7945
DATE PRINTED: 8/18/2015
SCALE: AS NOTED


DRAWN BY:
GREGORY BROWN
SAVANNAH SWEARINGEN
CHECKED BY:
RAY GOOD

PROJECT NUMBER


- 2718 -

A-3

SHEET # 3 OF 7

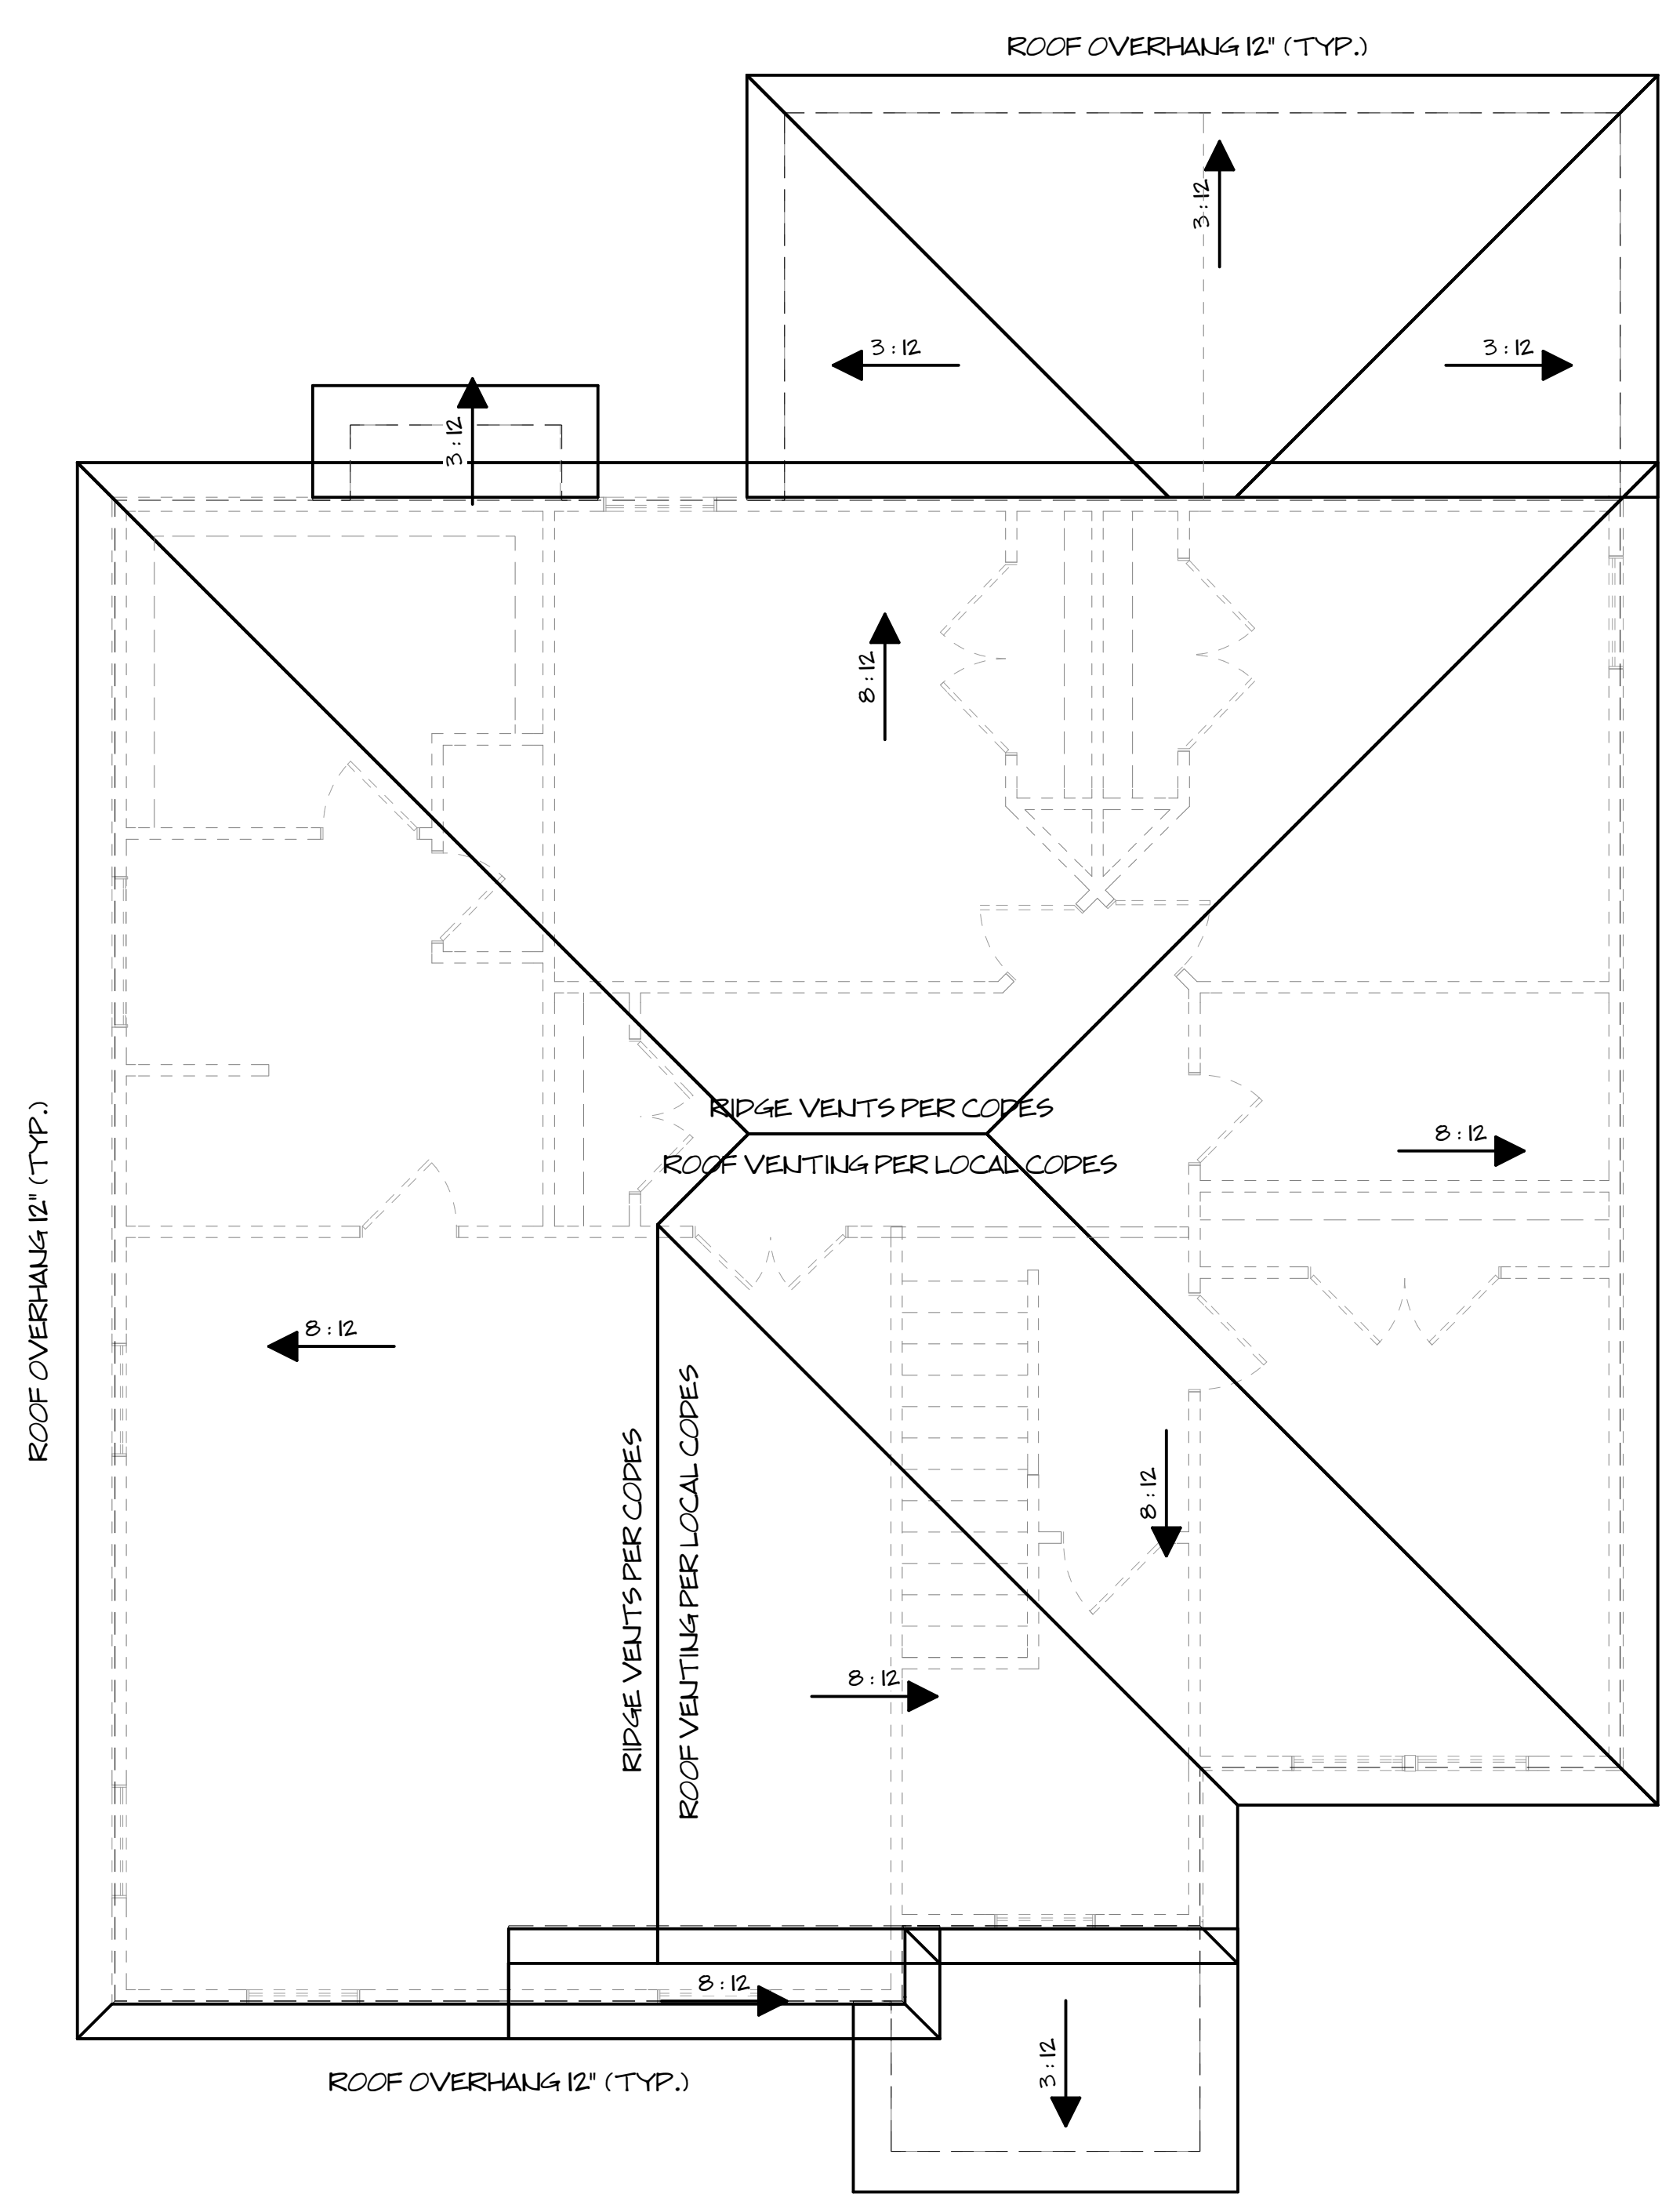


ROOF PLAN
SCALE 1/4" = 1'-0"

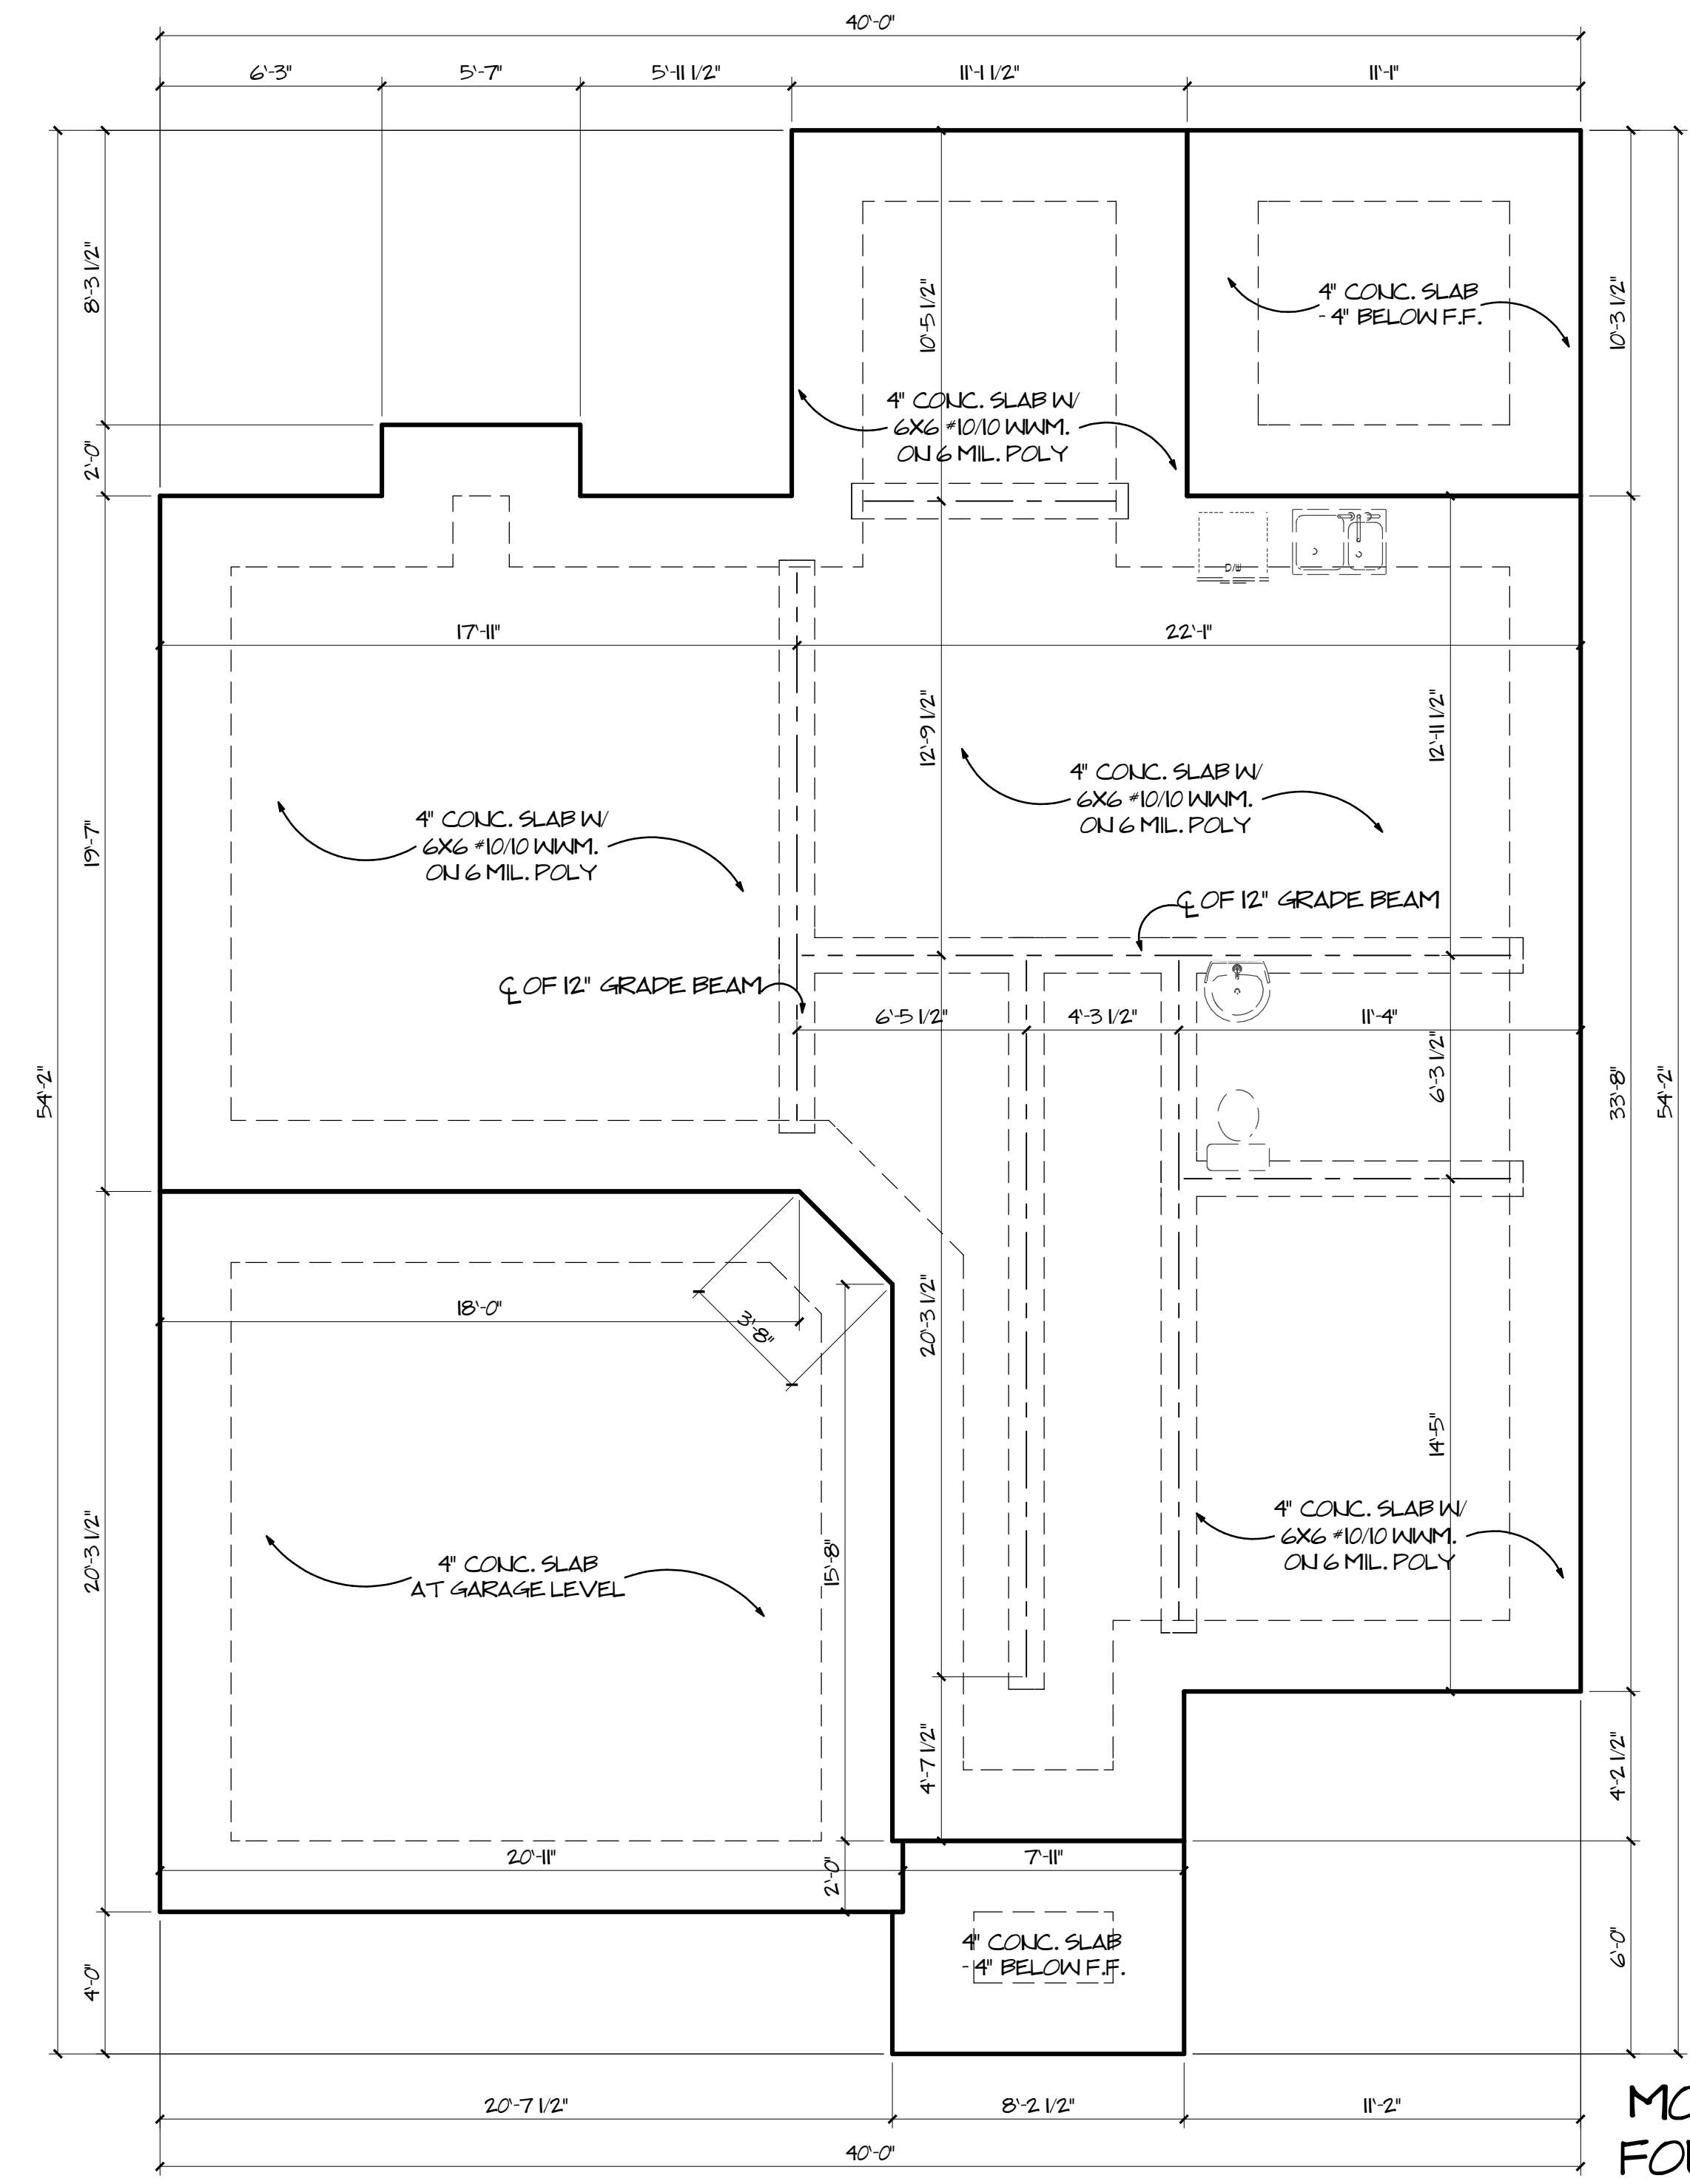

MONOLITHIC SLAB
FOUNDATION PLAN
SCALE 1/4" = 1'-0"

NOTE: ROUGH PLUMBING LOCATIONS SHOWN FOR REFERENCE ONLY

NOTE: LOCATE GRADE BEAMS UNDER ALL LOAD BEARING WALLS

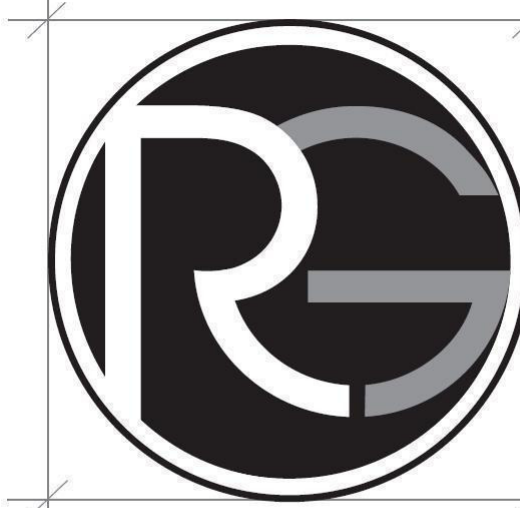


RAY GOOD
CUSTOM HOME DESIGNS

GENERAL NOTES

- 1) DO NOT SCALE DRAWINGS.
- 2) CONTRACTOR SHOULD VERIFY ALL CONDITIONS & DIMENSIONS AT SITE BEFORE BEGINNING CONSTRUCTION.
- 3) ANY DISCREPANCIES SHOULD BE REPORTED TO RAY GOOD CUSTOM HOME DESIGNS FOR JUSTIFICATION AND/OR CORRECTIONS BEFORE PROCEEDING WITH WORK.
- 4) CONTRACTOR SHALL ASSUME ALL RESPONSIBILITY FOR ERRORS THAT ARE NOT REPORTED.
- 5) ALL WORK SHOULD BE PERFORMED IN ACCORDANCE WITH ALL APPLICABLE INTERNATIONAL BUILDING CODES.

© RAY GOOD CUSTOM HOME DESIGNS, INC. 2015

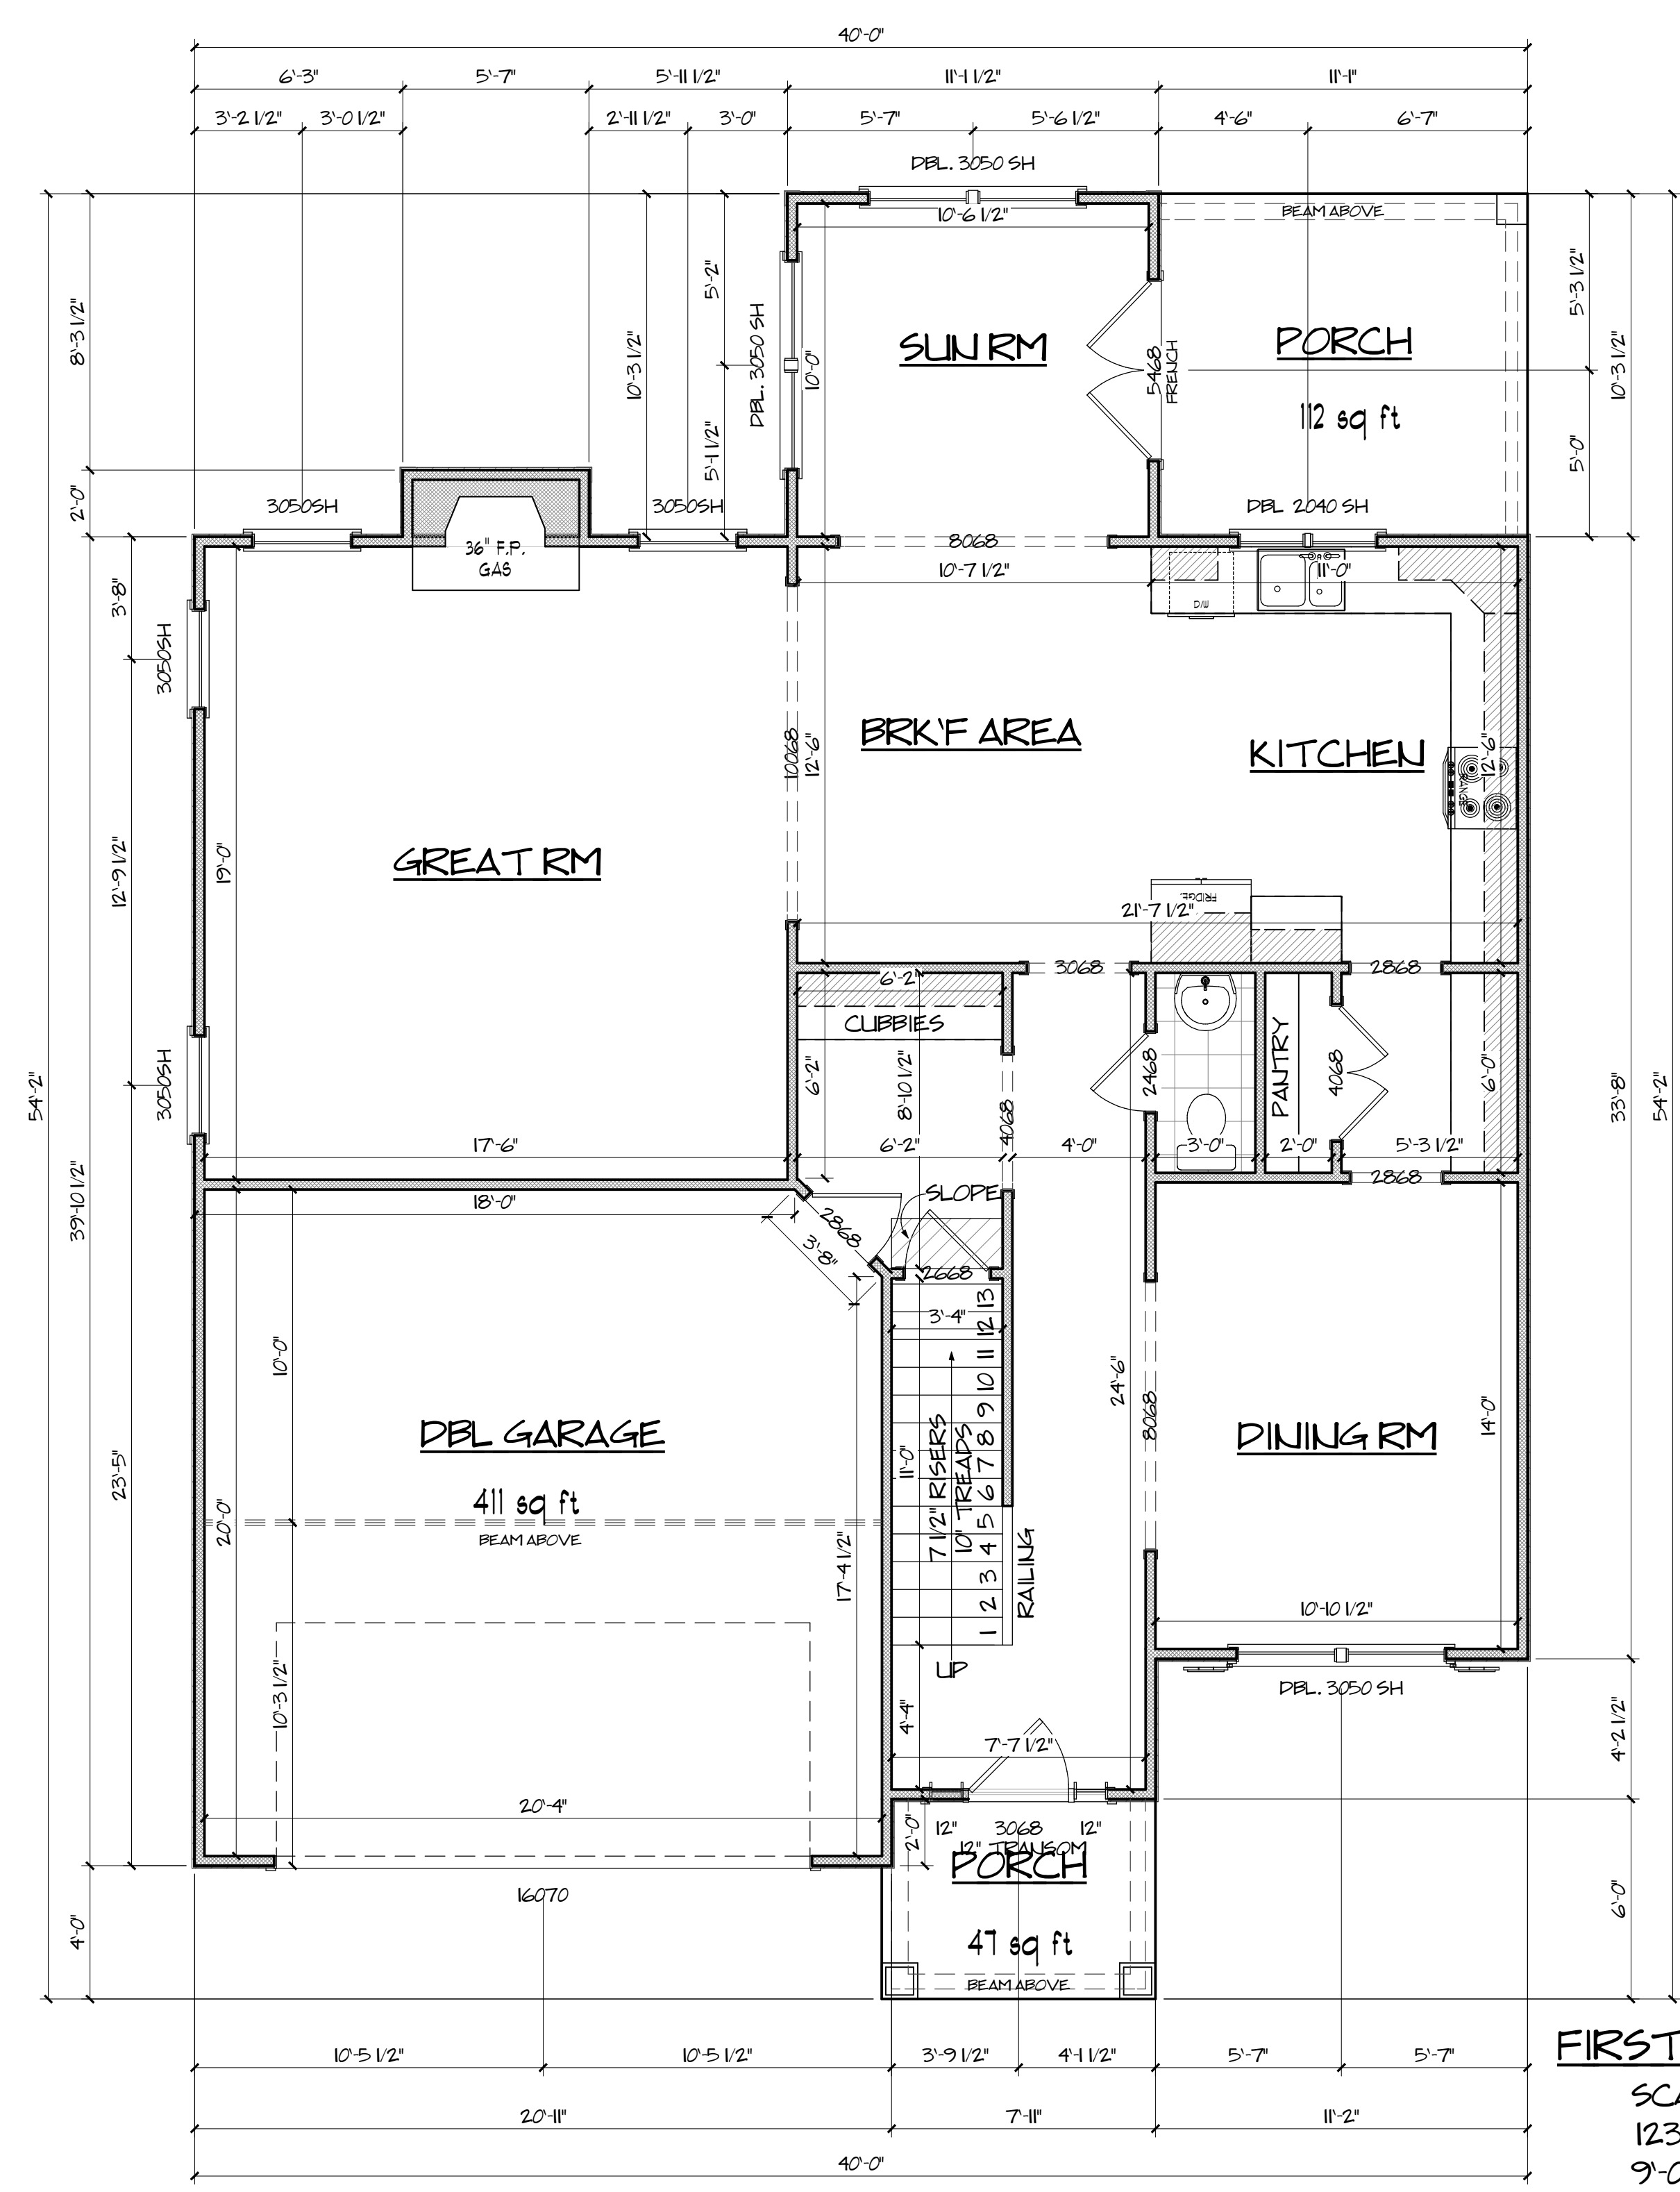

NOTE: SET PORCH BEAMS IN FROM EDGE OF SLAB MINIMUM 3"

NOTE: ALL WINDOWS AT 8'-0" UNLESS NOTED OTHERWISE.

NOTE: CONTRACTOR TO VERIFY LOCAL CODES BEFORE START OF CONSTRUCTION.

NOTE: IF I-JOISTS OR WEB TRUSSES CONTRACTOR TO ADJUST STAIR TREADS AS REQ'D

NOTE: BUILDER TO VERIFY ALL WINDOW SIZES FOR INGRESS / EGRESS REQUIREMENTS

NOTE: ALL DIMENSIONS TO STUD WALL

NOTE: ALL ANGLES ARE 45 DEGREES UNLESS NOTED OTHERWISE

ESTIMATED SQUARE FOOTAGE	
FIRST FLOOR HTP.	1231 SQFT.
SECOND FLOOR HTP.	1487 SQFT.
TOTAL HTP.	2718 SQFT.
FRONT PORCH	46 SQFT.
BACK PORCH	112 SQFT.
GARAGE	429 SQFT.
TOTAL	3305 SQFT.

FIRST FLOORPLAN
SCALE 1/4" = 1'-0"
1235 SQFT
9'-0" CLG. HGT.

THE AVERY
SOUTH GEORGIA
CUSTOM HOMES

REVISIONS: DATE:


- △
- △
- △
- △

809-A OAKHURST DR.
EVANS, GA. 30809
OFFICE: 706-364-8554
FAX: 706-955-7945
DATE PRINTED: 8/18/2015
SCALE: AS NOTED

DRAWN BY:
GREGORY BROWN
SAVANNAH SWEARINGEN
CHECKED BY:
RAY GOOD

PROJECT NUMBER
- 2718 -

A-4
SHEET # 4 OF 7

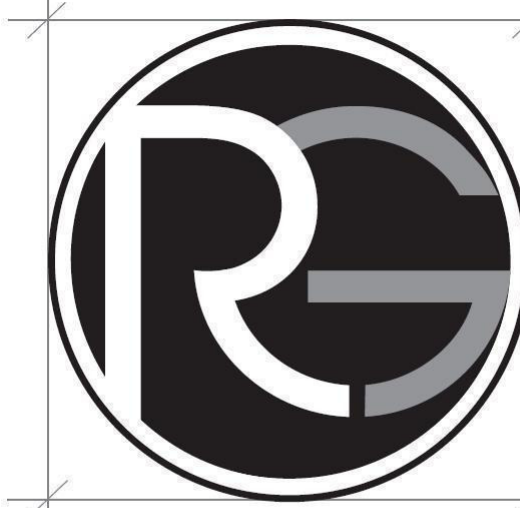


RAY GOOD
CUSTOM HOME DESIGNS

GENERAL NOTES

- 1) DO NOT SCALE DRAWINGS.
- 2) CONTRACTOR SHOULD VERIFY ALL CONDITIONS & DIMENSIONS AT SITE BEFORE BEGINNING CONSTRUCTION.
- 3) ANY DISCREPANCIES SHOULD BE REPORTED TO RGA CUSTOM HOME DESIGNS FOR JUSTIFICATION AND/OR CORRECTIONS BEFORE PROCEEDING WITH WORK.
- 4) CONTRACTOR SHALL ASSUME ALL RESPONSIBILITY FOR ERRORS THAT ARE NOT REPORTED.
- 5) ALL WORK SHOULD BE PERFORMED IN ACCORDANCE WITH ALL APPLICABLE INTERNATIONAL BUILDING CODES.

© RAY GOOD CUSTOM HOME DESIGNS, INC. 2015

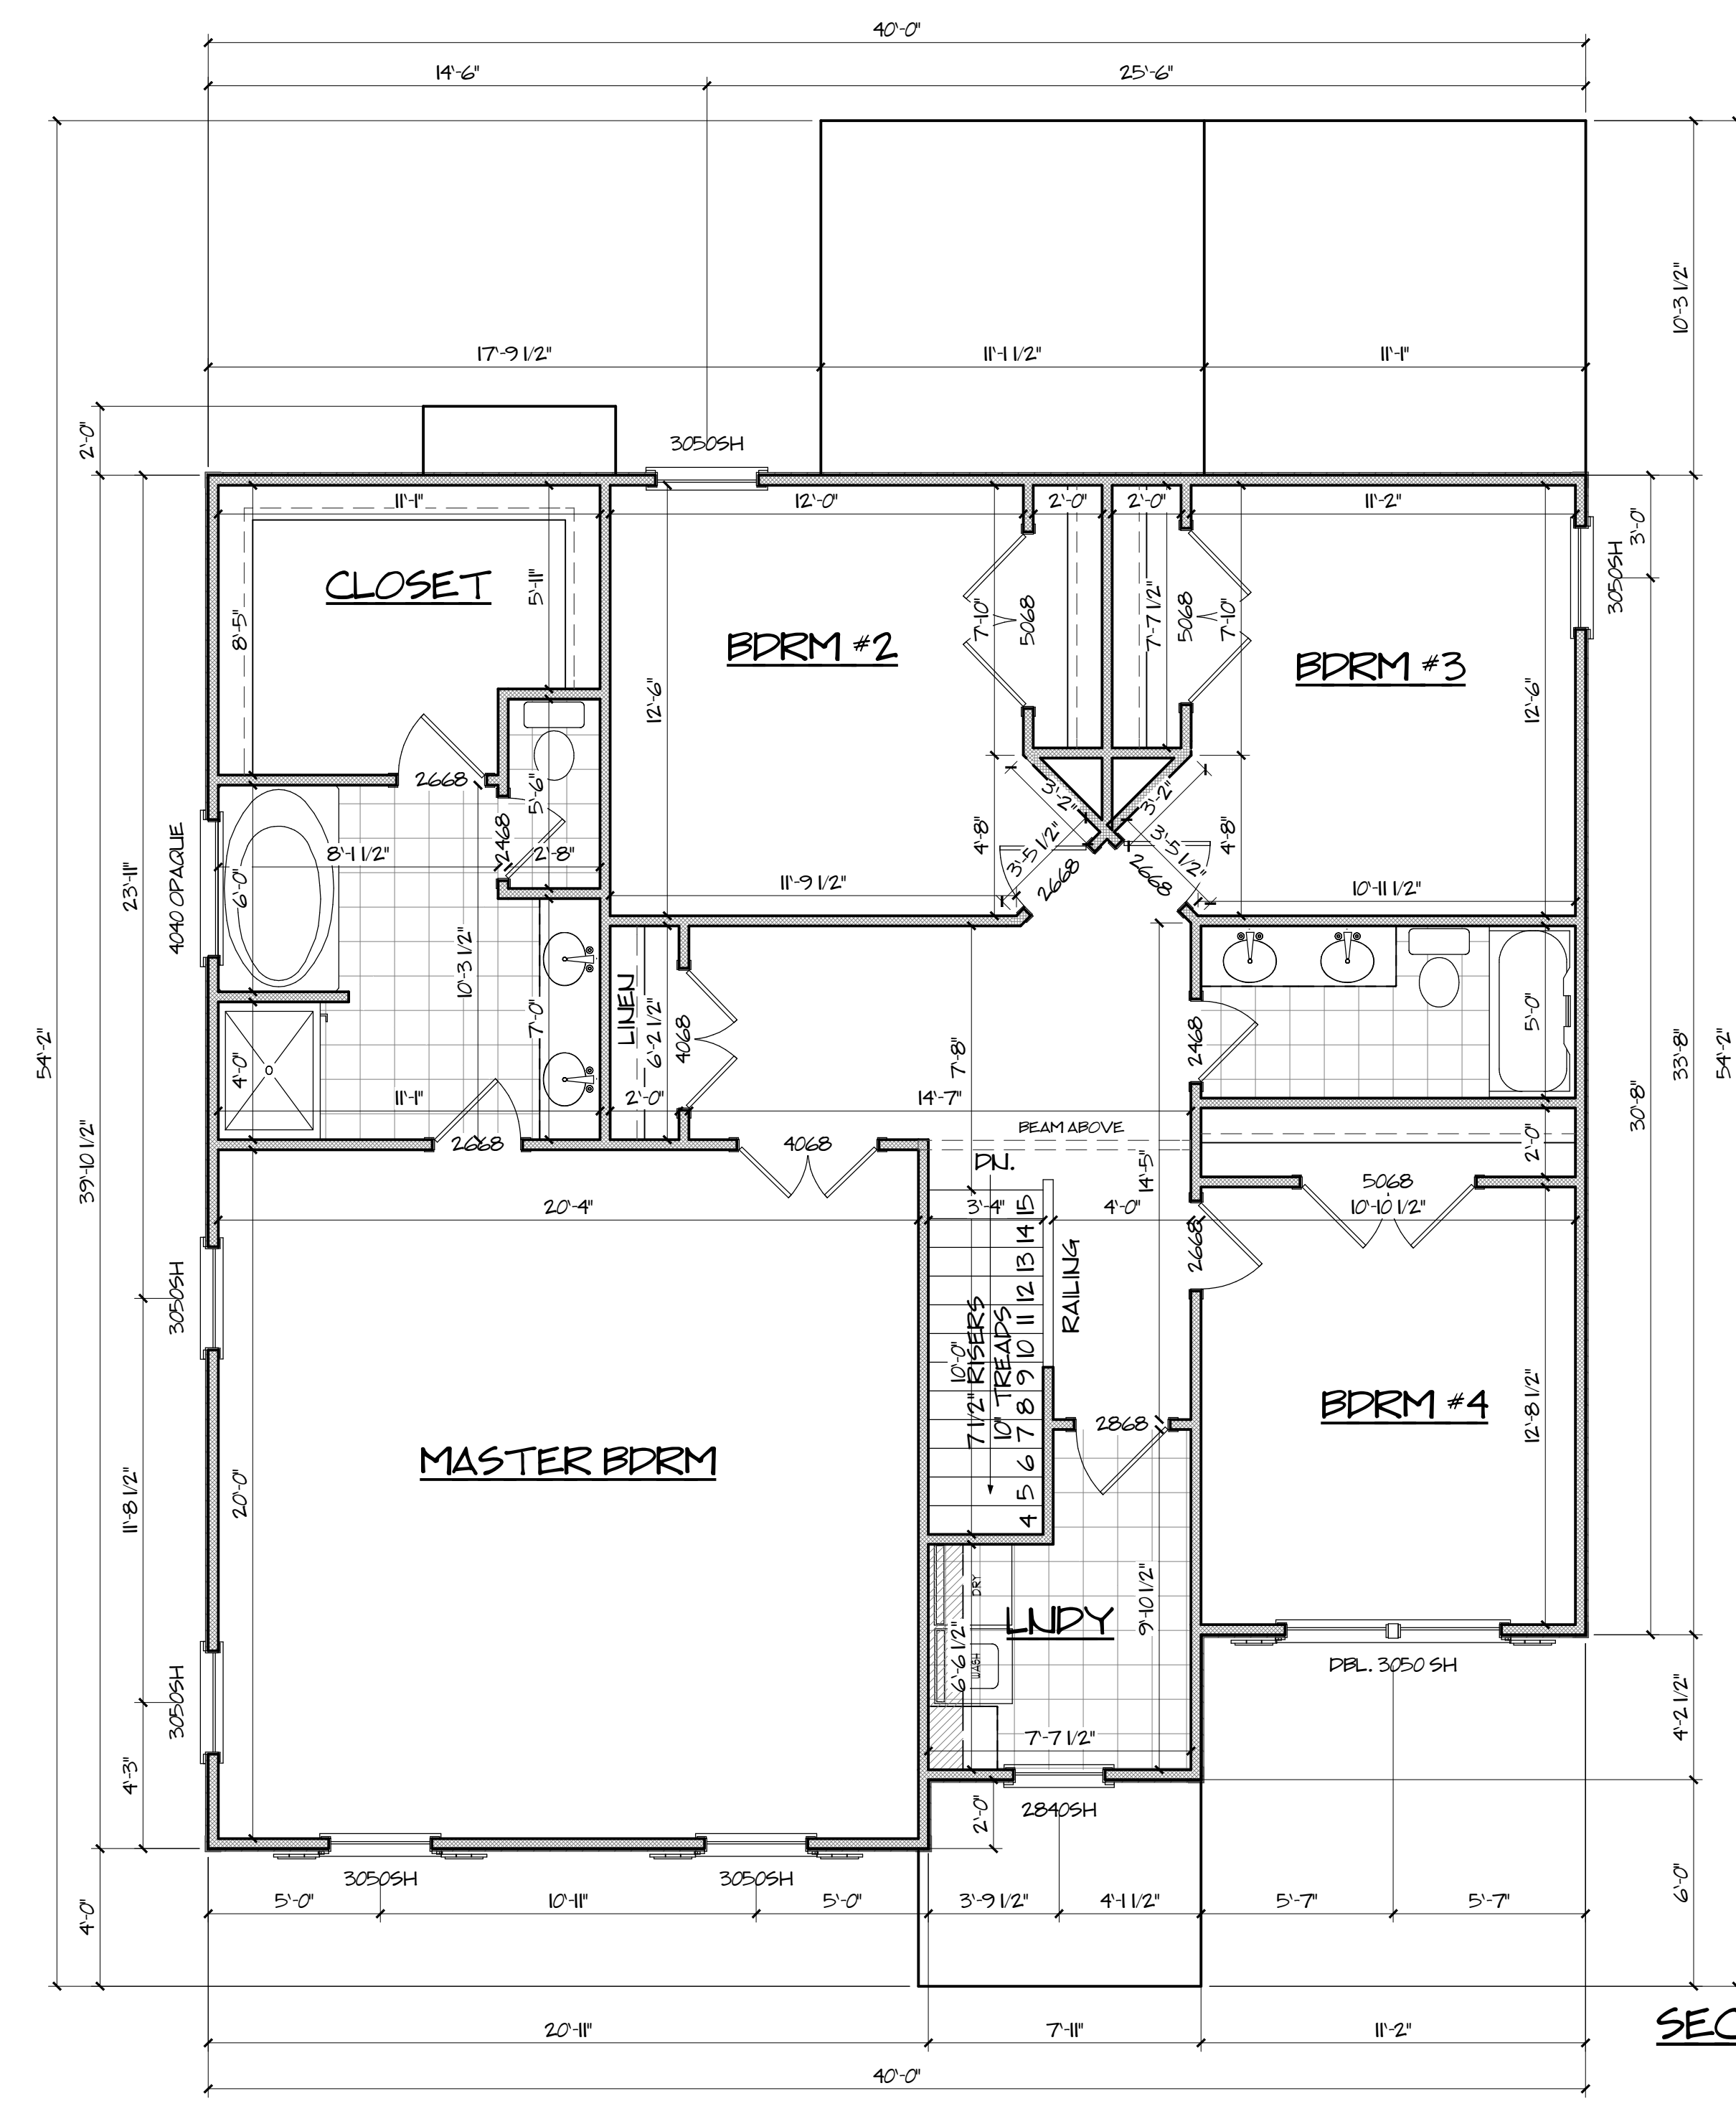

NOTE: CONTRACTOR TO VERIFY LOCAL CODES BEFORE START OF CONSTRUCTION.

NOTE: IF JOISTS OR WEB TRUSSES CONTRACTOR TO ADJUST STAIR TREADS AS REQ'D

NOTE: BUILDER TO VERIFY ALL WINDOW SIZES FOR EGRESS / EGRESS REQUIREMENTS

NOTE: ALL DIMENSIONS TO STUD WALL

NOTE: ALL ANGLES ARE 45 DEGREES UNLESS NOTED OTHERWISE

SECOND FLOORPLAN
SCALE 1/4" = 1'-0"
1489 SQFT
8'-0" CLG. HGT.

THE AVERY
SOUTH GEORGIA
CUSTOM HOMES

ADDITIONAL INFO:
CLIENT / COMPANY NAME:

REVISIONS:	DATE:
△	
△	
△	
△	


809-A OAKHURST DR.
EVANS, GA. 30809
OFFICE: 706-364-8554
FAX: 706-955-7945
DATE PRINTED: 8/18/2015
SCALE: AS NOTED

DRAWN BY:
GREGORY BROWN
SAVANNAH SWEARINGEN

CHECKED BY:
RAY GOOD

PROJECT NUMBER
- 2718 -

A-5
SHEET # 5 OF 7

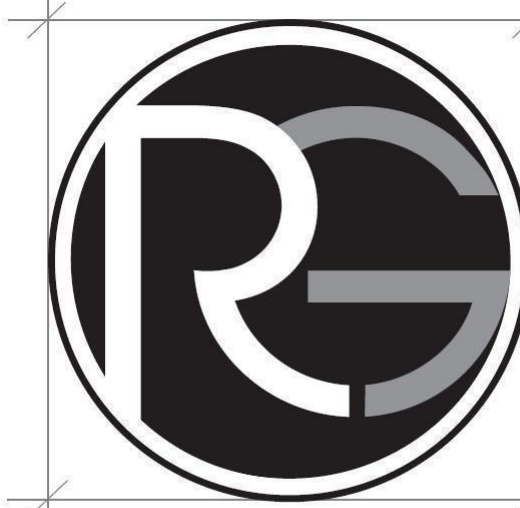


RAY GOOD
CUSTOM HOME DESIGNS

GENERAL NOTES

- 1) DO NOT SCALE DRAWINGS.
- 2) CONTRACTOR SHOULD VERIFY ALL CONDITIONS & DIMENSIONS AT SITE BEFORE BEGINNING CONSTRUCTION.
- 3) ANY DISCREPANCIES SHOULD BE REPORTED TO RAY GOOD CUSTOM HOME DESIGNS FOR JUSTIFICATION AND/OR CORRECTIONS BEFORE PROCEEDING WITH WORK.
- 4) CONTRACTOR SHALL ASSUME ALL RESPONSIBILITY FOR ERRORS THAT ARE NOT REPORTED.
- 5) ALL WORK SHOULD BE PERFORMED IN ACCORDANCE WITH ALL APPLICABLE INTERNATIONAL BUILDING CODES.


© RAY GOOD CUSTOM HOME DESIGNS, INC. 2013

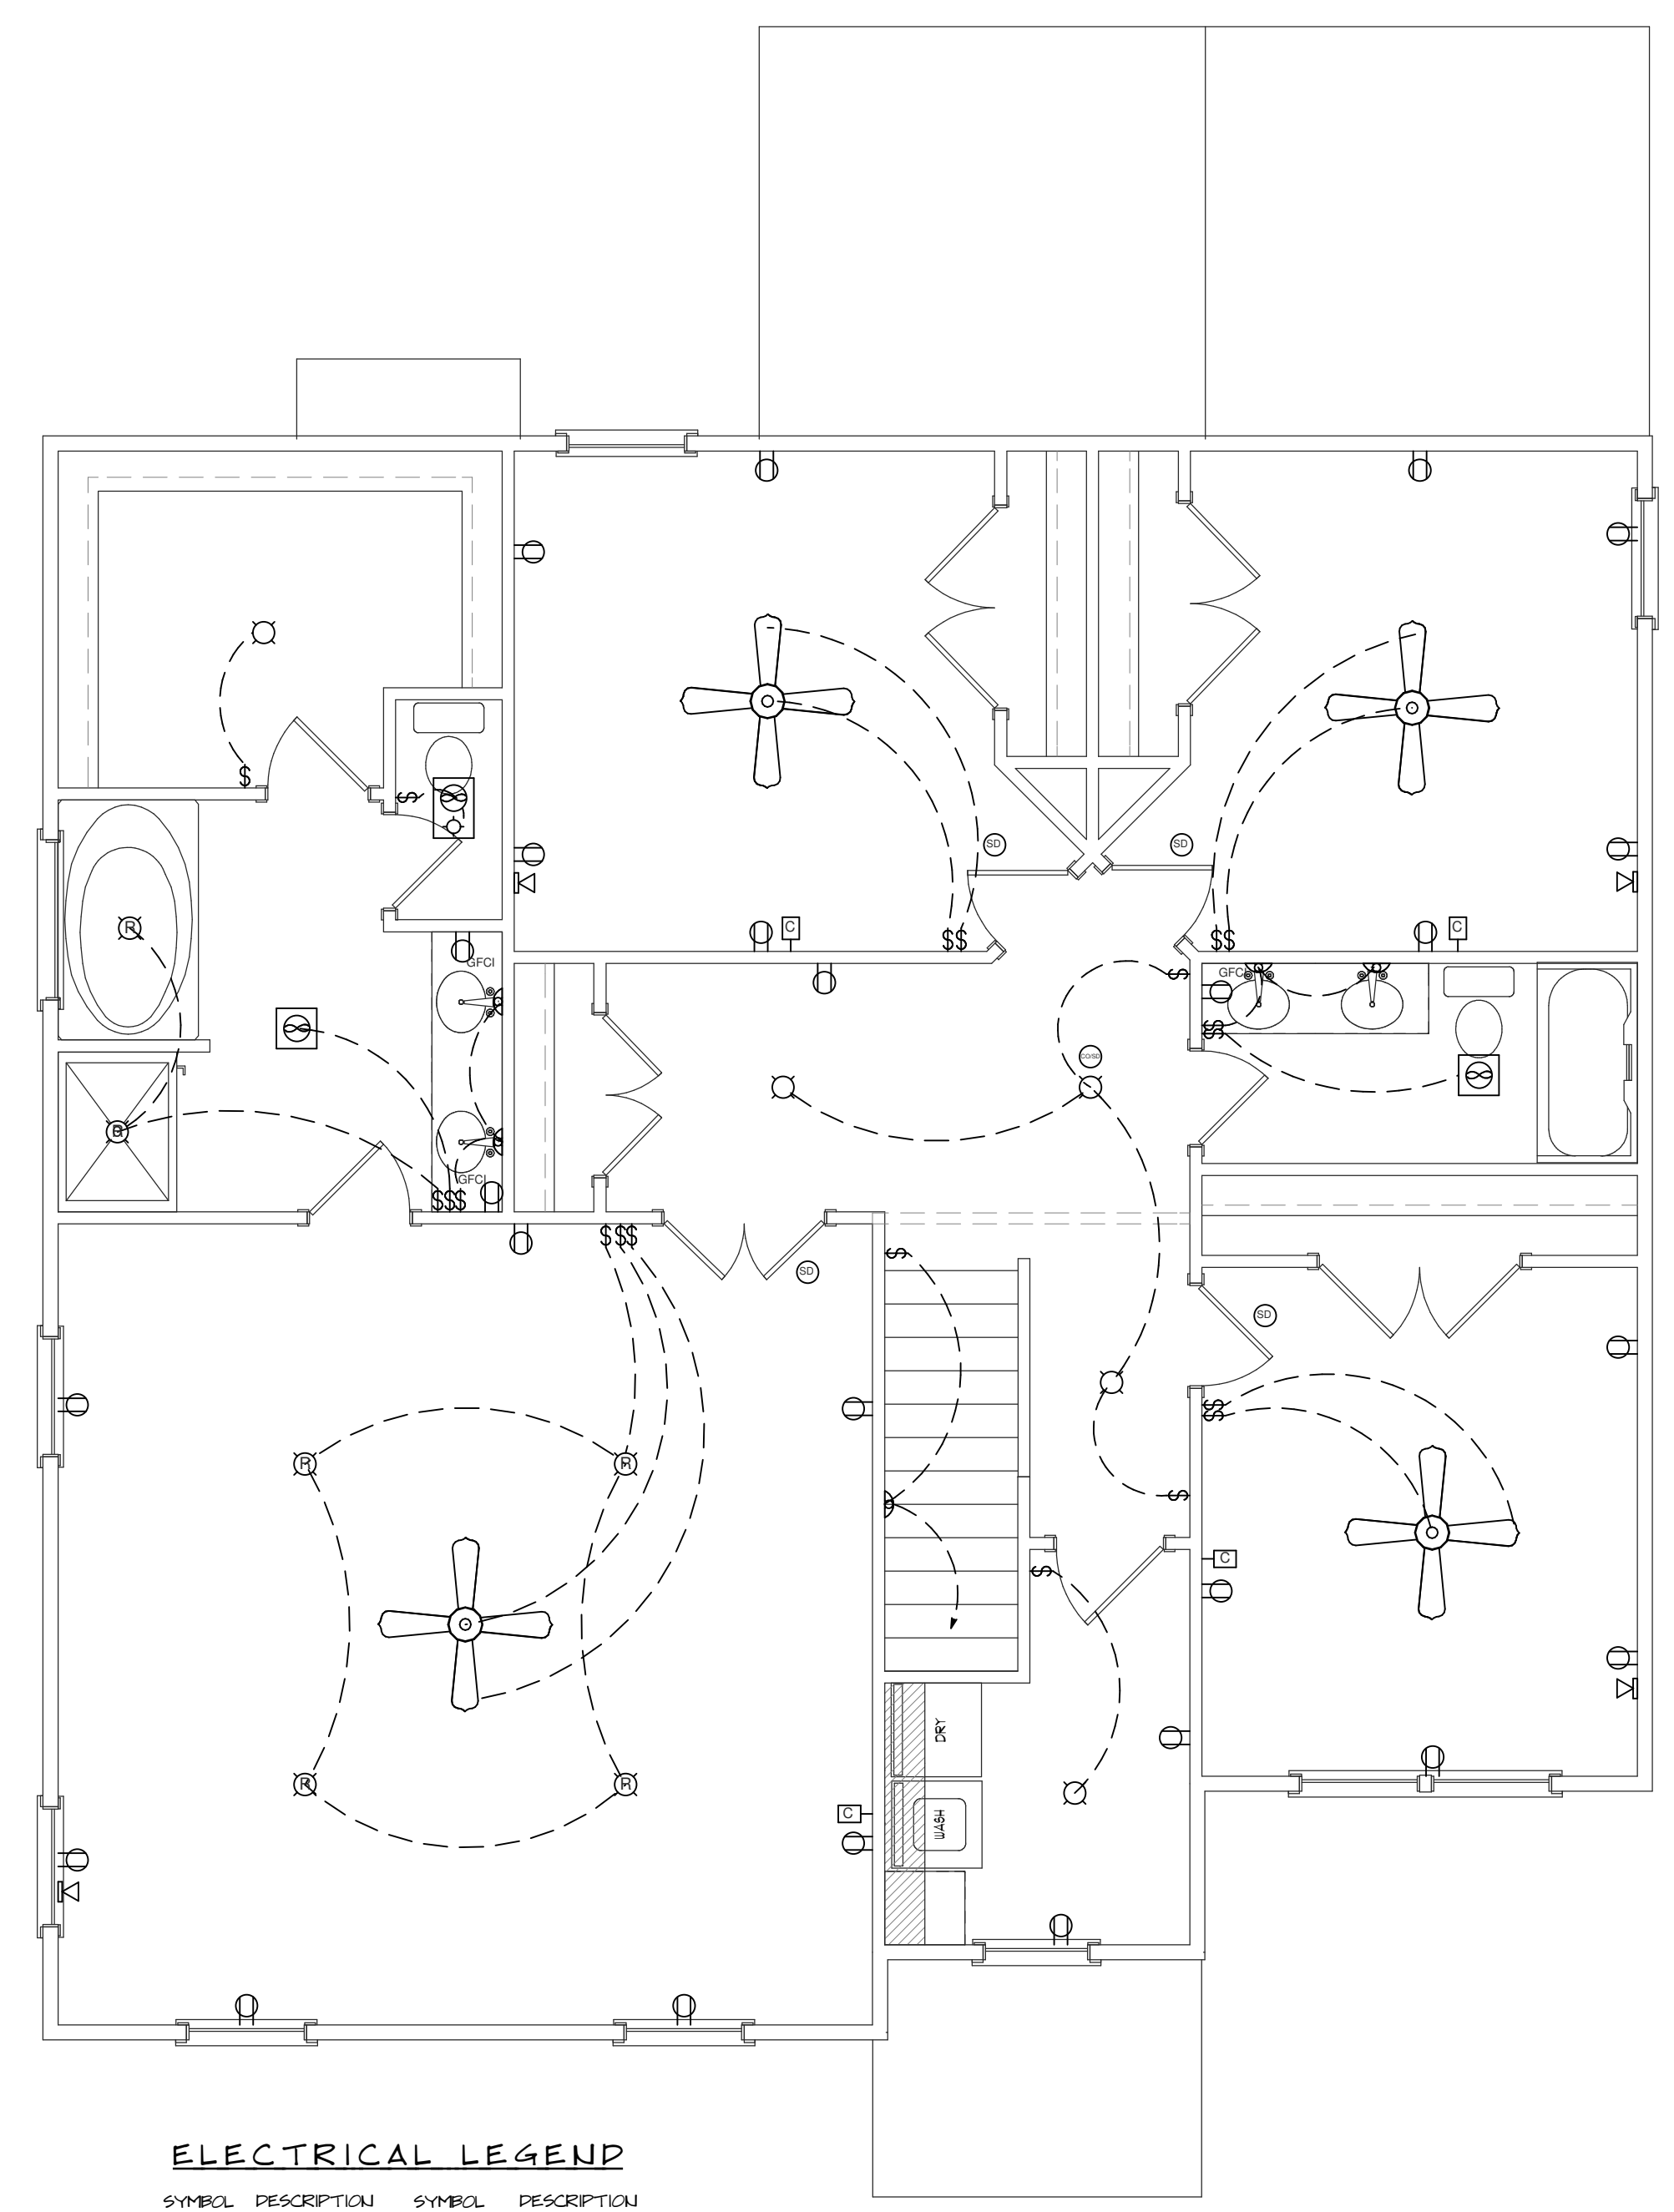

ELECTRICAL PLAN
SCALE 1/4" = 1'-0"

ELECTRICAL LEGEND

SYMBOL	DESCRIPTION	SYMBOL	DESCRIPTION
	CEILING FAN/LIGHT		EXHAUST FAN
	FLUORESCENT LIGHT FIXTURE		110V DUPLEX RECEPTACLE
	CHANDLIER LIGHTING		110V DUPLEX RECEPTACLE - GFCI/FULLY INTERRUPTED
	PENDANT LIGHT		110V DUPLEX RECEPTACLE - W/ WEATHERPROOF COVER
	110V CEILING LIGHT		240V RECEPTACLE
	110V RECESSED LIGHT FIXTURE		TELEPHONE JACKS
	SINGLE POLE SWITCH		TELEVISION JACKS
	OUTDOOR SWITCH		SMOKE DETECTOR

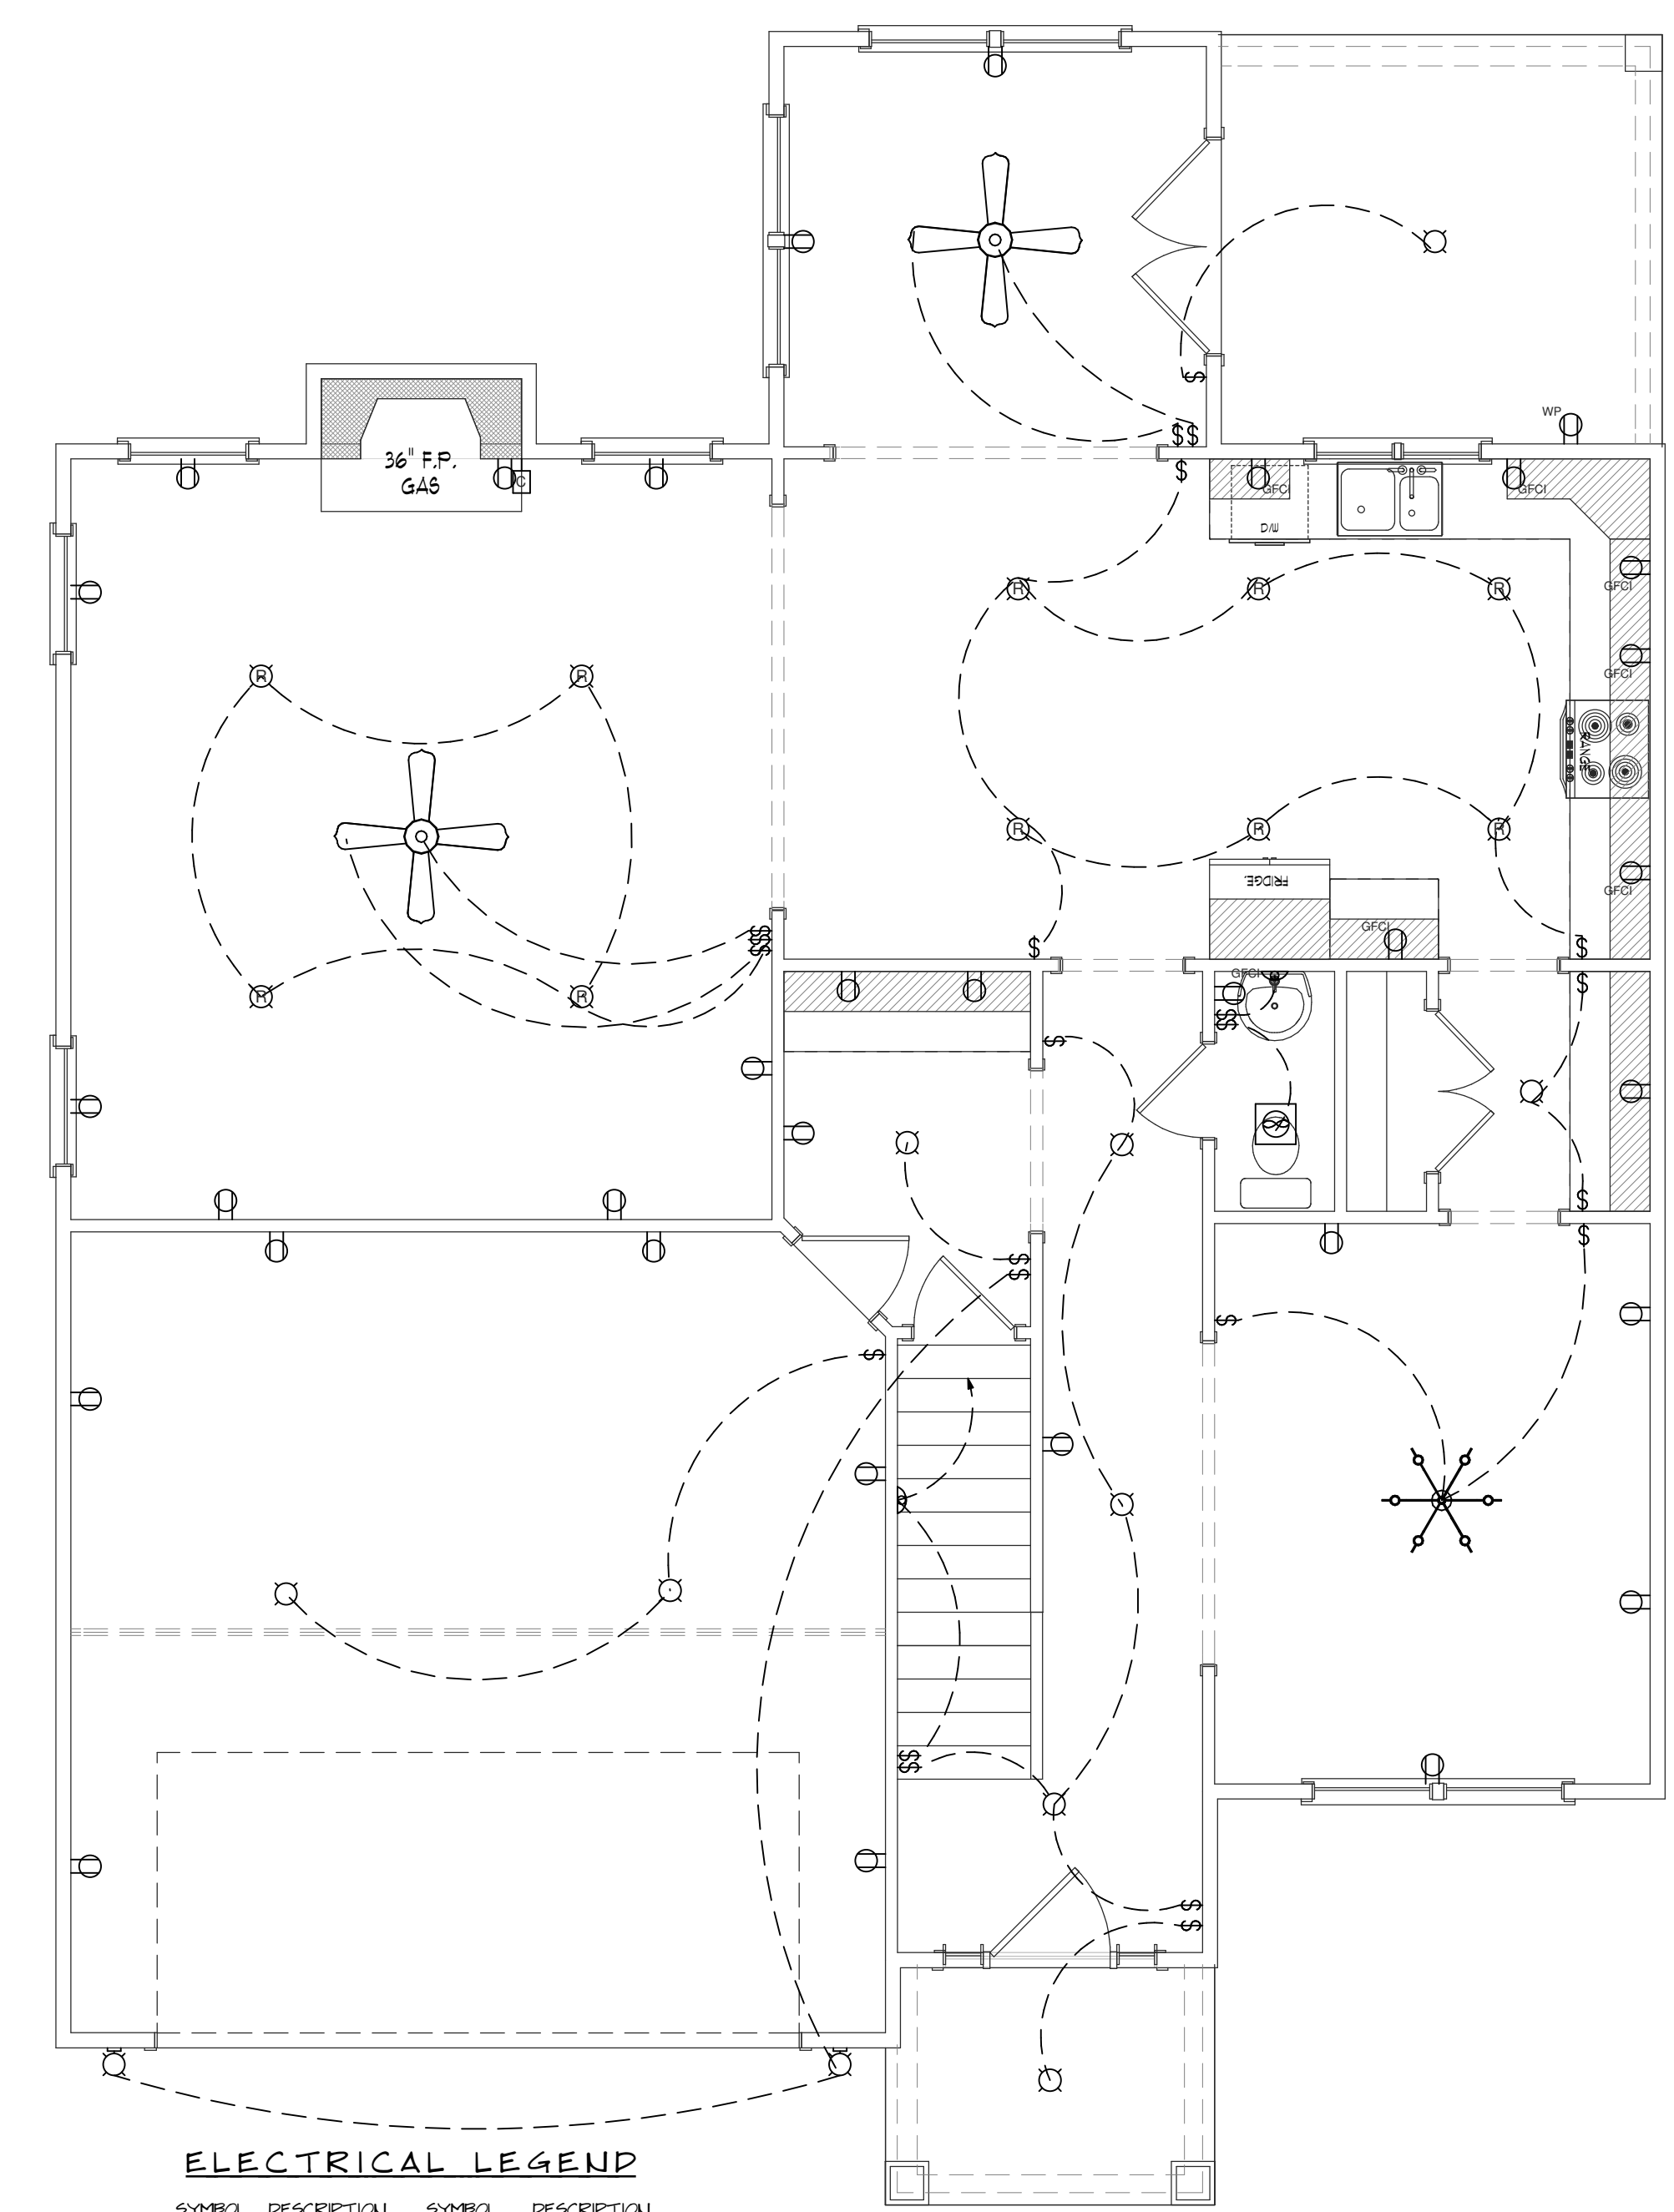

ELECTRICAL PLAN
SCALE 1/4" = 1'-0"

ELECTRICAL LEGEND

SYMBOL	DESCRIPTION	SYMBOL	DESCRIPTION
	CEILING FAN/LIGHT		EXHAUST FAN
	FLUORESCENT LIGHT FIXTURE		110V DUPLEX RECEPTACLE
	CHANDLIER LIGHTING		110V DUPLEX RECEPTACLE - GFCI/FULLY INTERRUPTED
	PENDANT LIGHT		110V DUPLEX RECEPTACLE - W/ WEATHERPROOF COVER
	110V CEILING LIGHT		240V RECEPTACLE
	110V RECESSED LIGHT FIXTURE		TELEPHONE JACKS
	SINGLE POLE SWITCH		TELEVISION JACKS
	OUTDOOR SWITCH		SMOKE DETECTOR

THE AVERY
ADDITIONAL INFO:
SOUTH GEORGIA
CUSTOM HOMES
CLIENT / COMPANY NAME:

REVISIONS: DATE:


- △
- △
- △
- △

809-A OAKHURST DR.
EVANS, GA. 30809
OFFICE: 706-364-8554
FAX: 706-955-7945
DATE PRINTED: 8/18/2015
SCALE: AS NOTED

DRAWN BY:
GREGORY BROWN
SAVANNAH SWEARINGEN
CHECKED BY:
RAY GOOD

PROJECT NUMBER
- 2718 -

A-6
SHEET # 6 OF 7

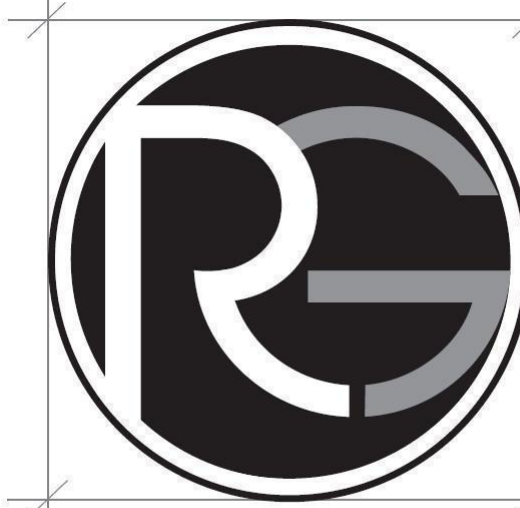


RAY GOOD
CUSTOM HOME DESIGNS


GENERAL NOTES

- 1) DO NOT SCALE DRAWINGS.
- 2) CONTRACTOR SHOULD VERIFY ALL CONDITIONS & DIMENSIONS AT SITE BEFORE BEGINNING CONSTRUCTION.
- 3) ANY DISCREPANCIES SHOULD BE REPORTED TO RAY GOOD CUSTOM HOME DESIGNS FOR JUSTIFICATION AND/OR CORRECTIONS BEFORE PROCEEDING WITH WORK.
- 4) CONTRACTOR SHALL ASSUME ALL RESPONSIBILITY FOR ERRORS THAT ARE NOT REPORTED.
- 5) ALL WORK SHOULD BE PERFORMED IN ACCORDANCE WITH ALL APPLICABLE INTERNATIONAL BUILDING CODES.

© RAY GOOD CUSTOM HOME DESIGNS, INC. 2013

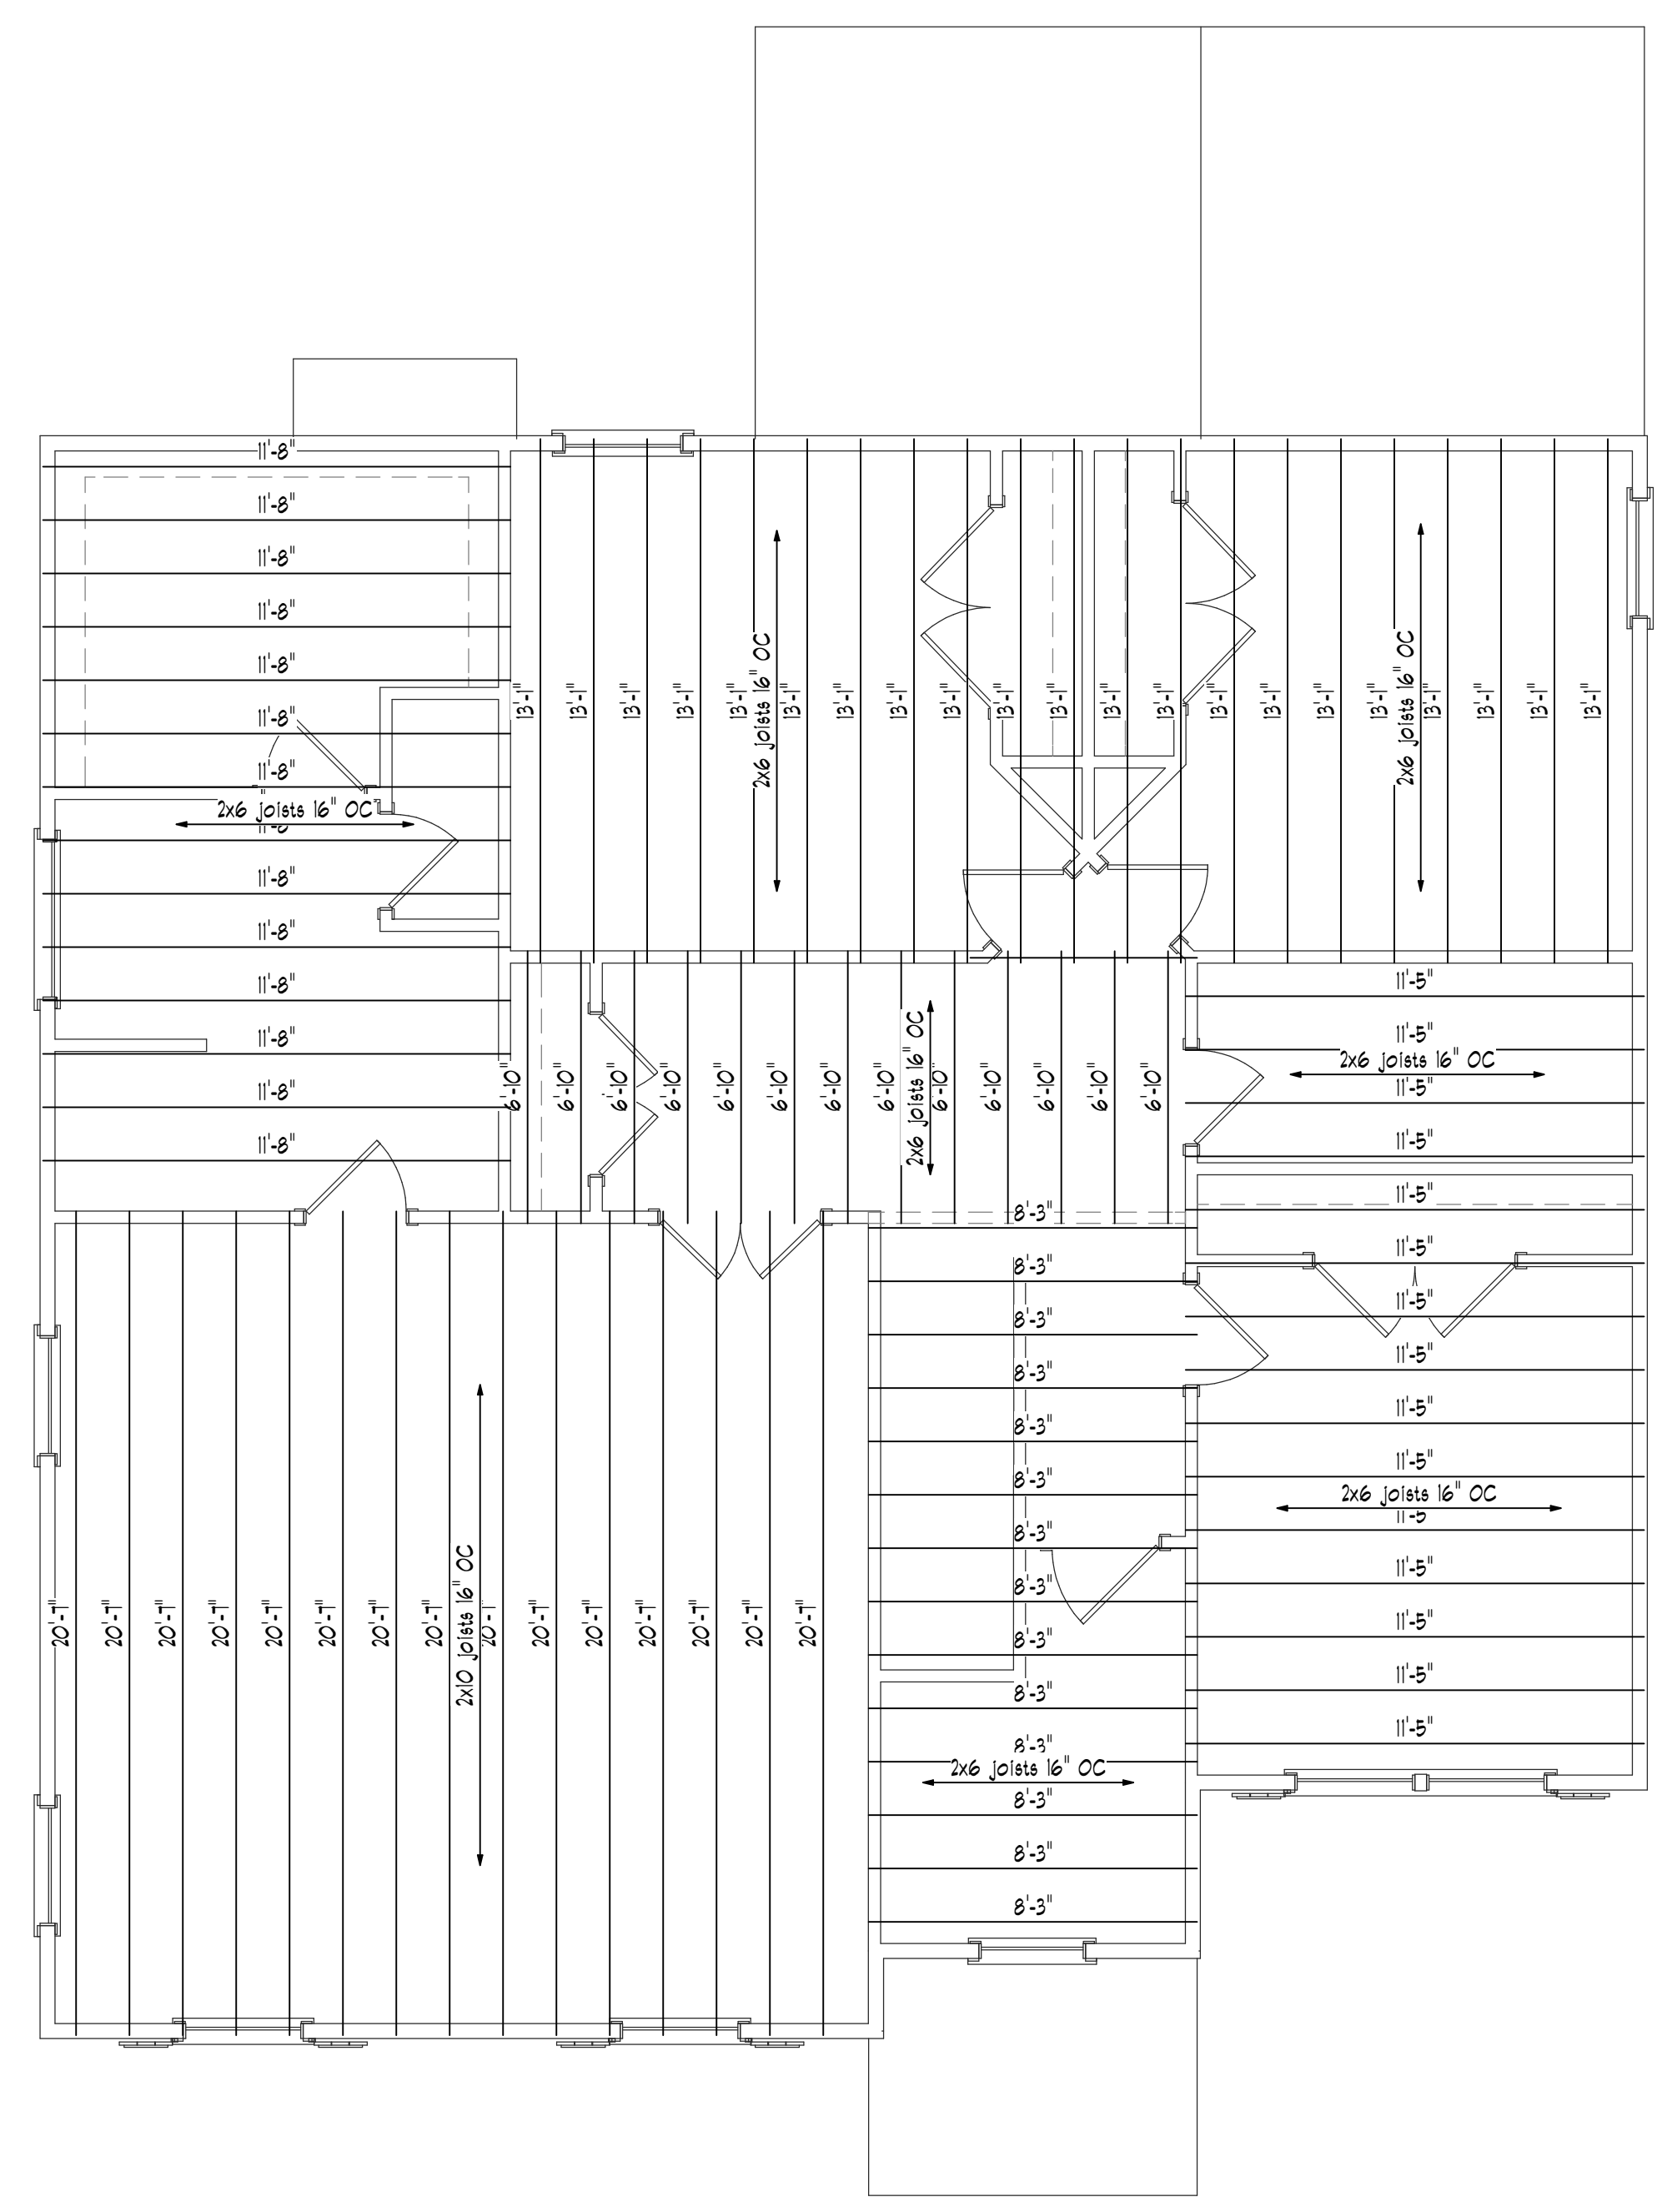

FIRST FLOOR CEILING JOISTS
SCALE 1/4" = 1'-0"

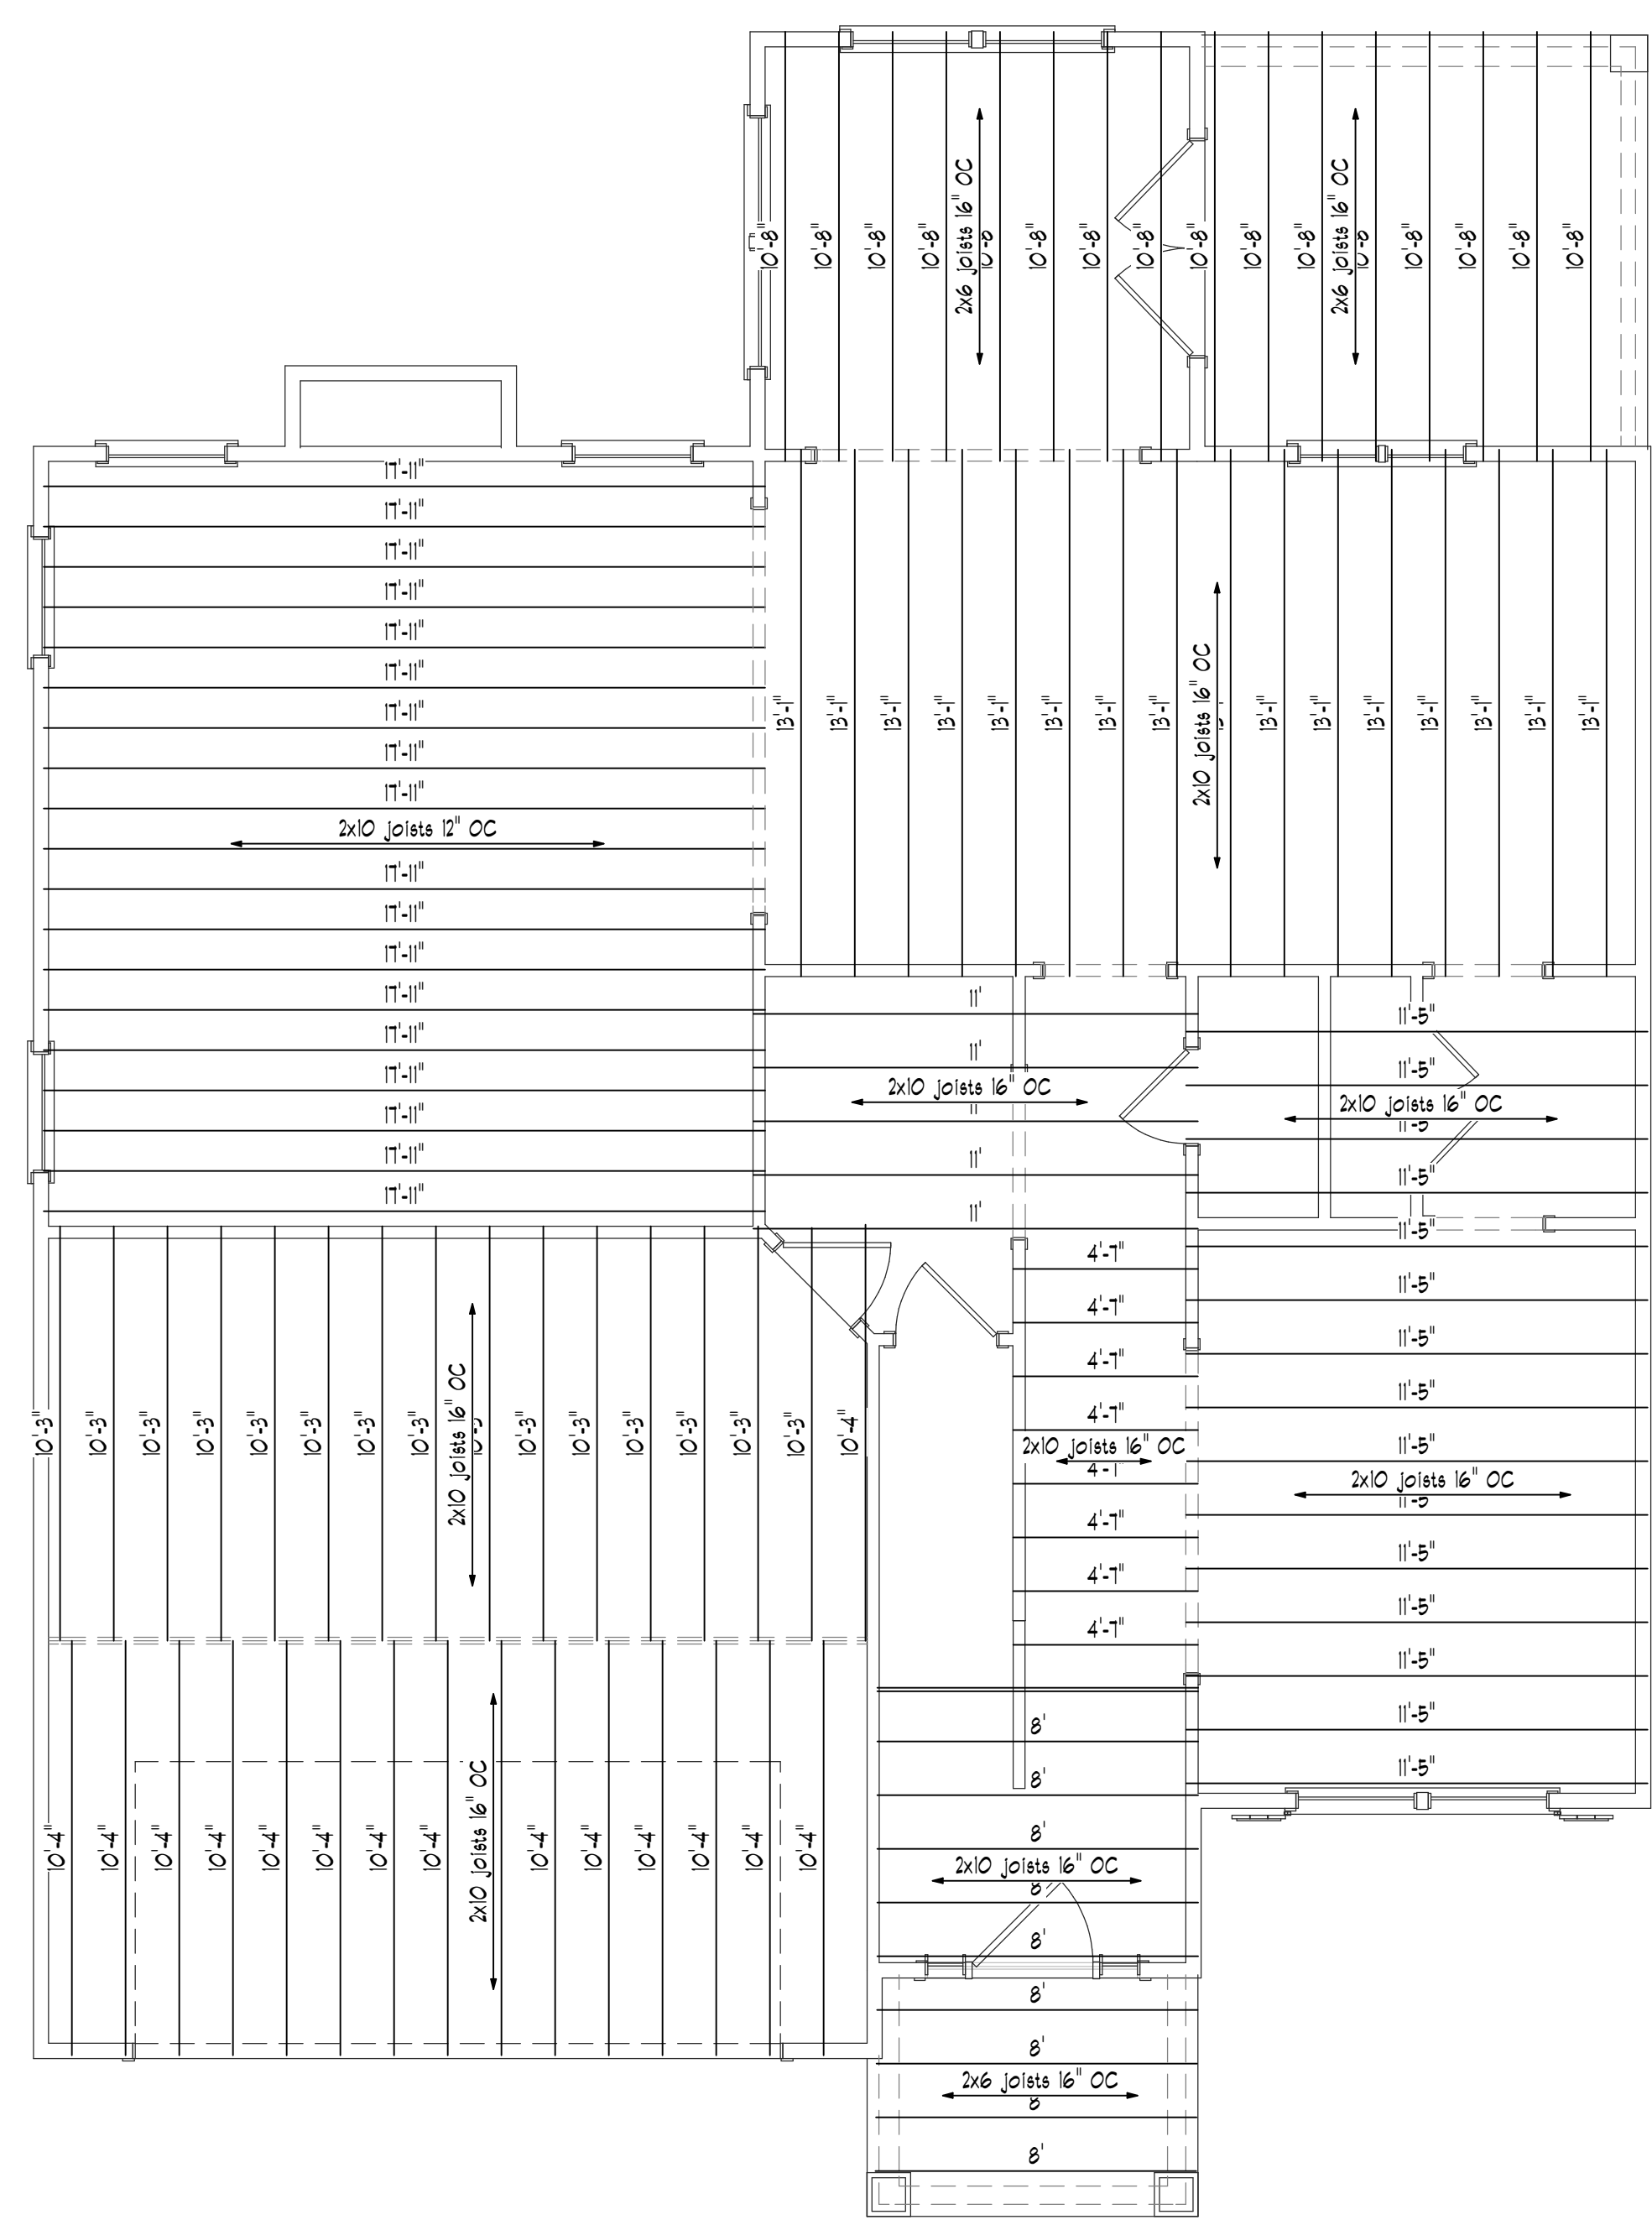

FIRST FLOOR CEILING JOISTS
SCALE 1/4" = 1'-0"

THE AVERY

ADDITIONAL INFO:

**SOUTH GEORGIA
CUSTOM HOMES**

CLIENT COMPANY NAME:

REVISIONS: DATE:

- △
- △
- △
- △

809-A OAKHURST DR.
EVANS, GA. 30809
OFFICE: 706-364-8554
FAX: 706-955-7945
DATE PRINTED: 8/18/2015
SCALE: AS NOTED

DRAWN BY:
GREGORY BROWN
SAVANNAH SWEARINGEN

CHECKED BY:
RAY GOOD

PROJECT NUMBER
- 2718 -

A-7
SHEET # 7 OF 7